



No. 39 40 & 404 SIXTH SQUARE. BRIDGEPORT.  
 FOR LABY. SKETCHES.  
 1/2" SCALE SETTING-OUT PLAN ETC. FOR OPEN AIR DINING ROOM, STAIRS TUNNEL ETC.  
 DRAWING NO. 5.

GROUND FLOOR PLAN

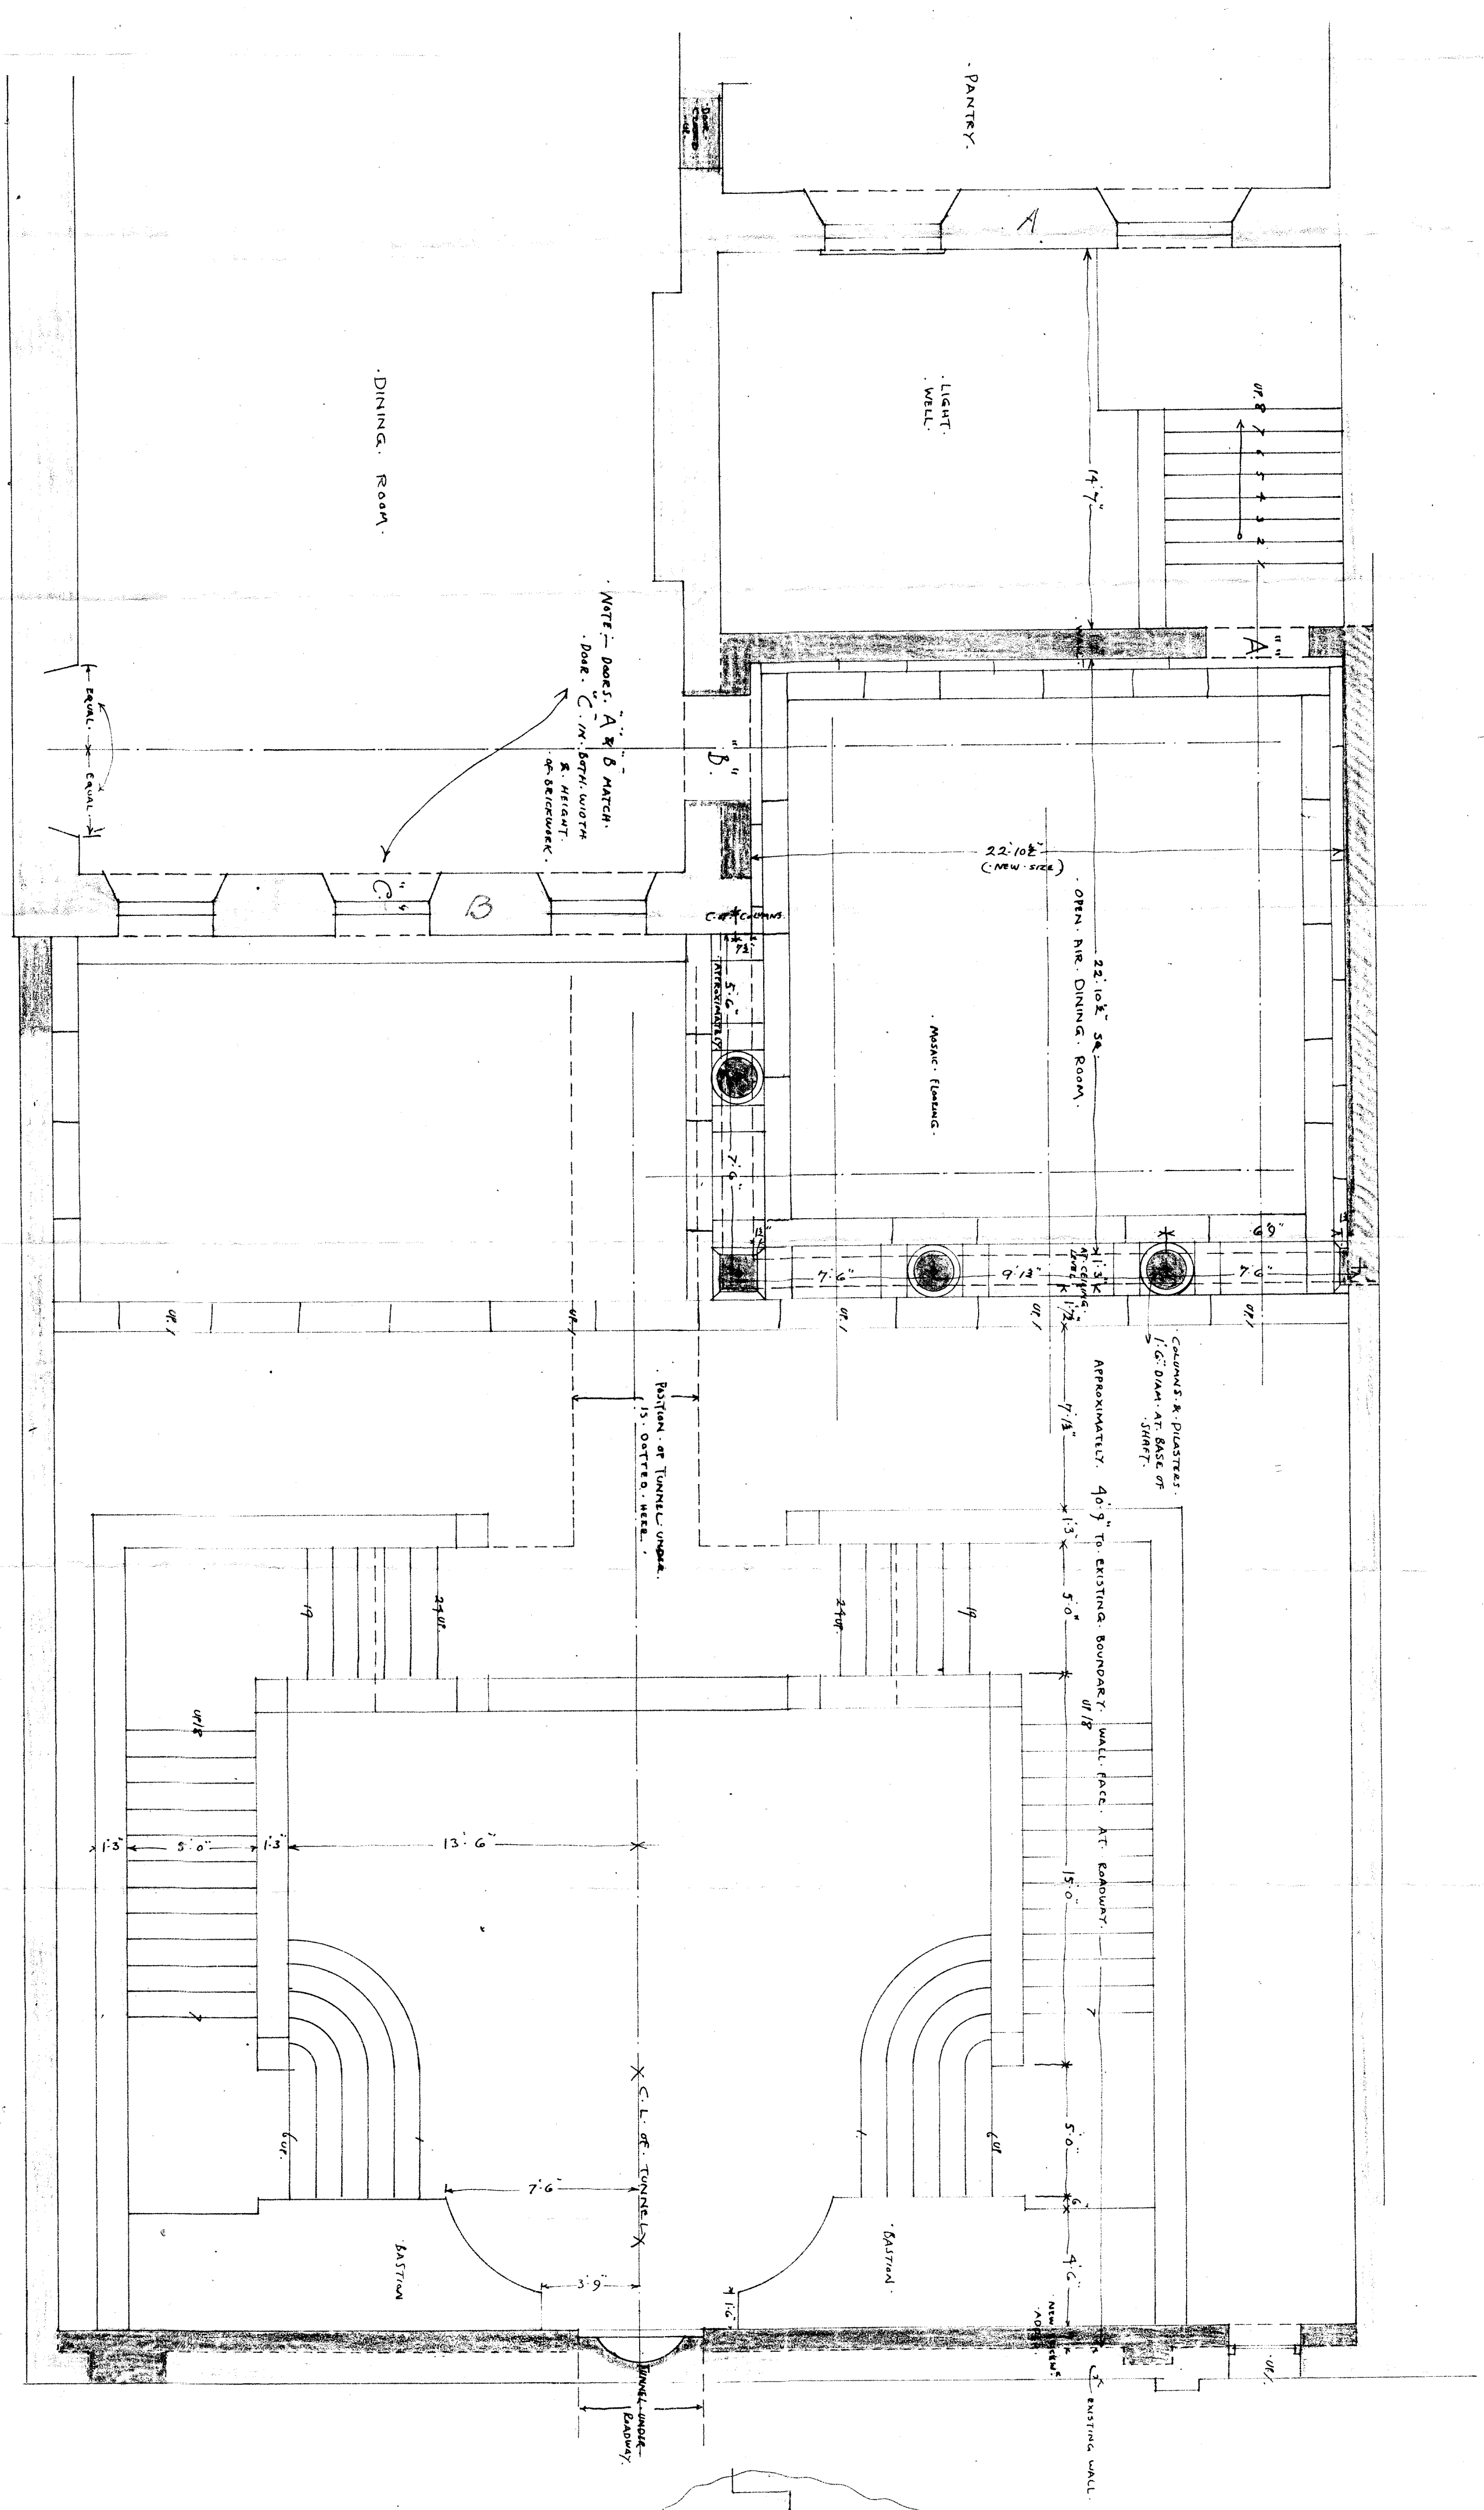

SCALE 1/4" = 1 FOOT

BASEMENT FLOOR PLAN

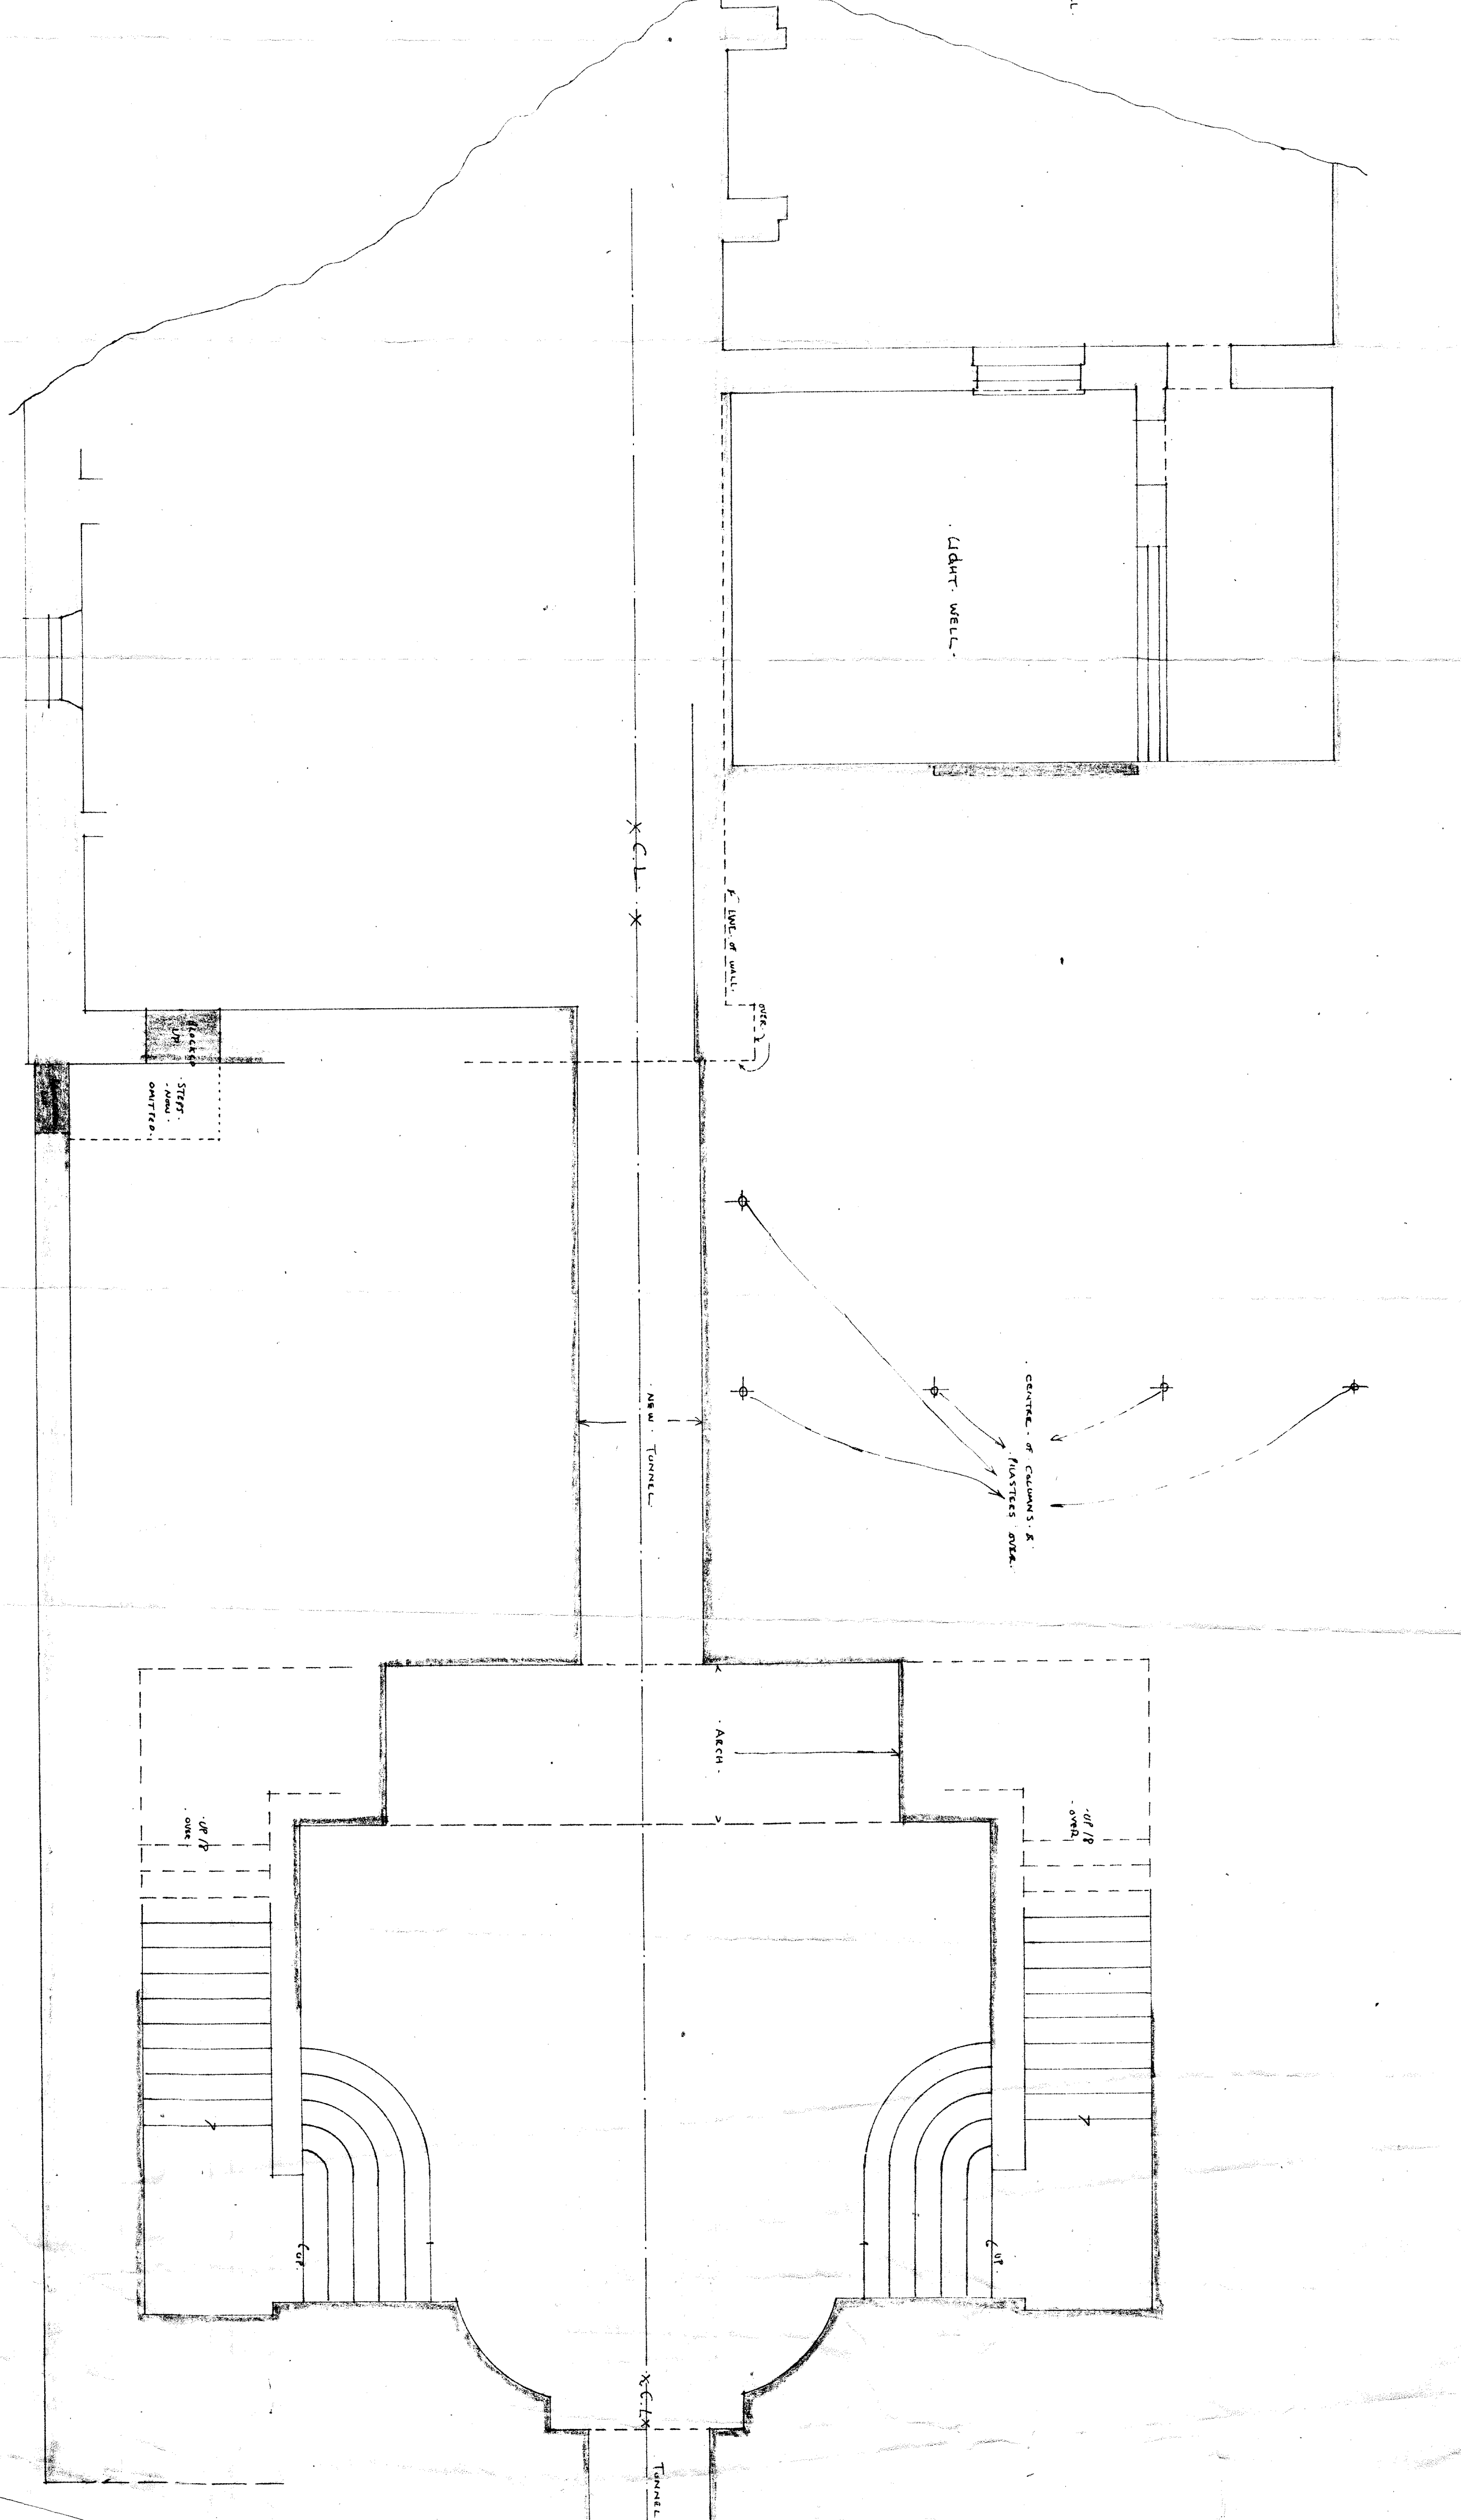

SCALE 1/4" = 1 FOOT

LONGITUDINAL SECTION

