
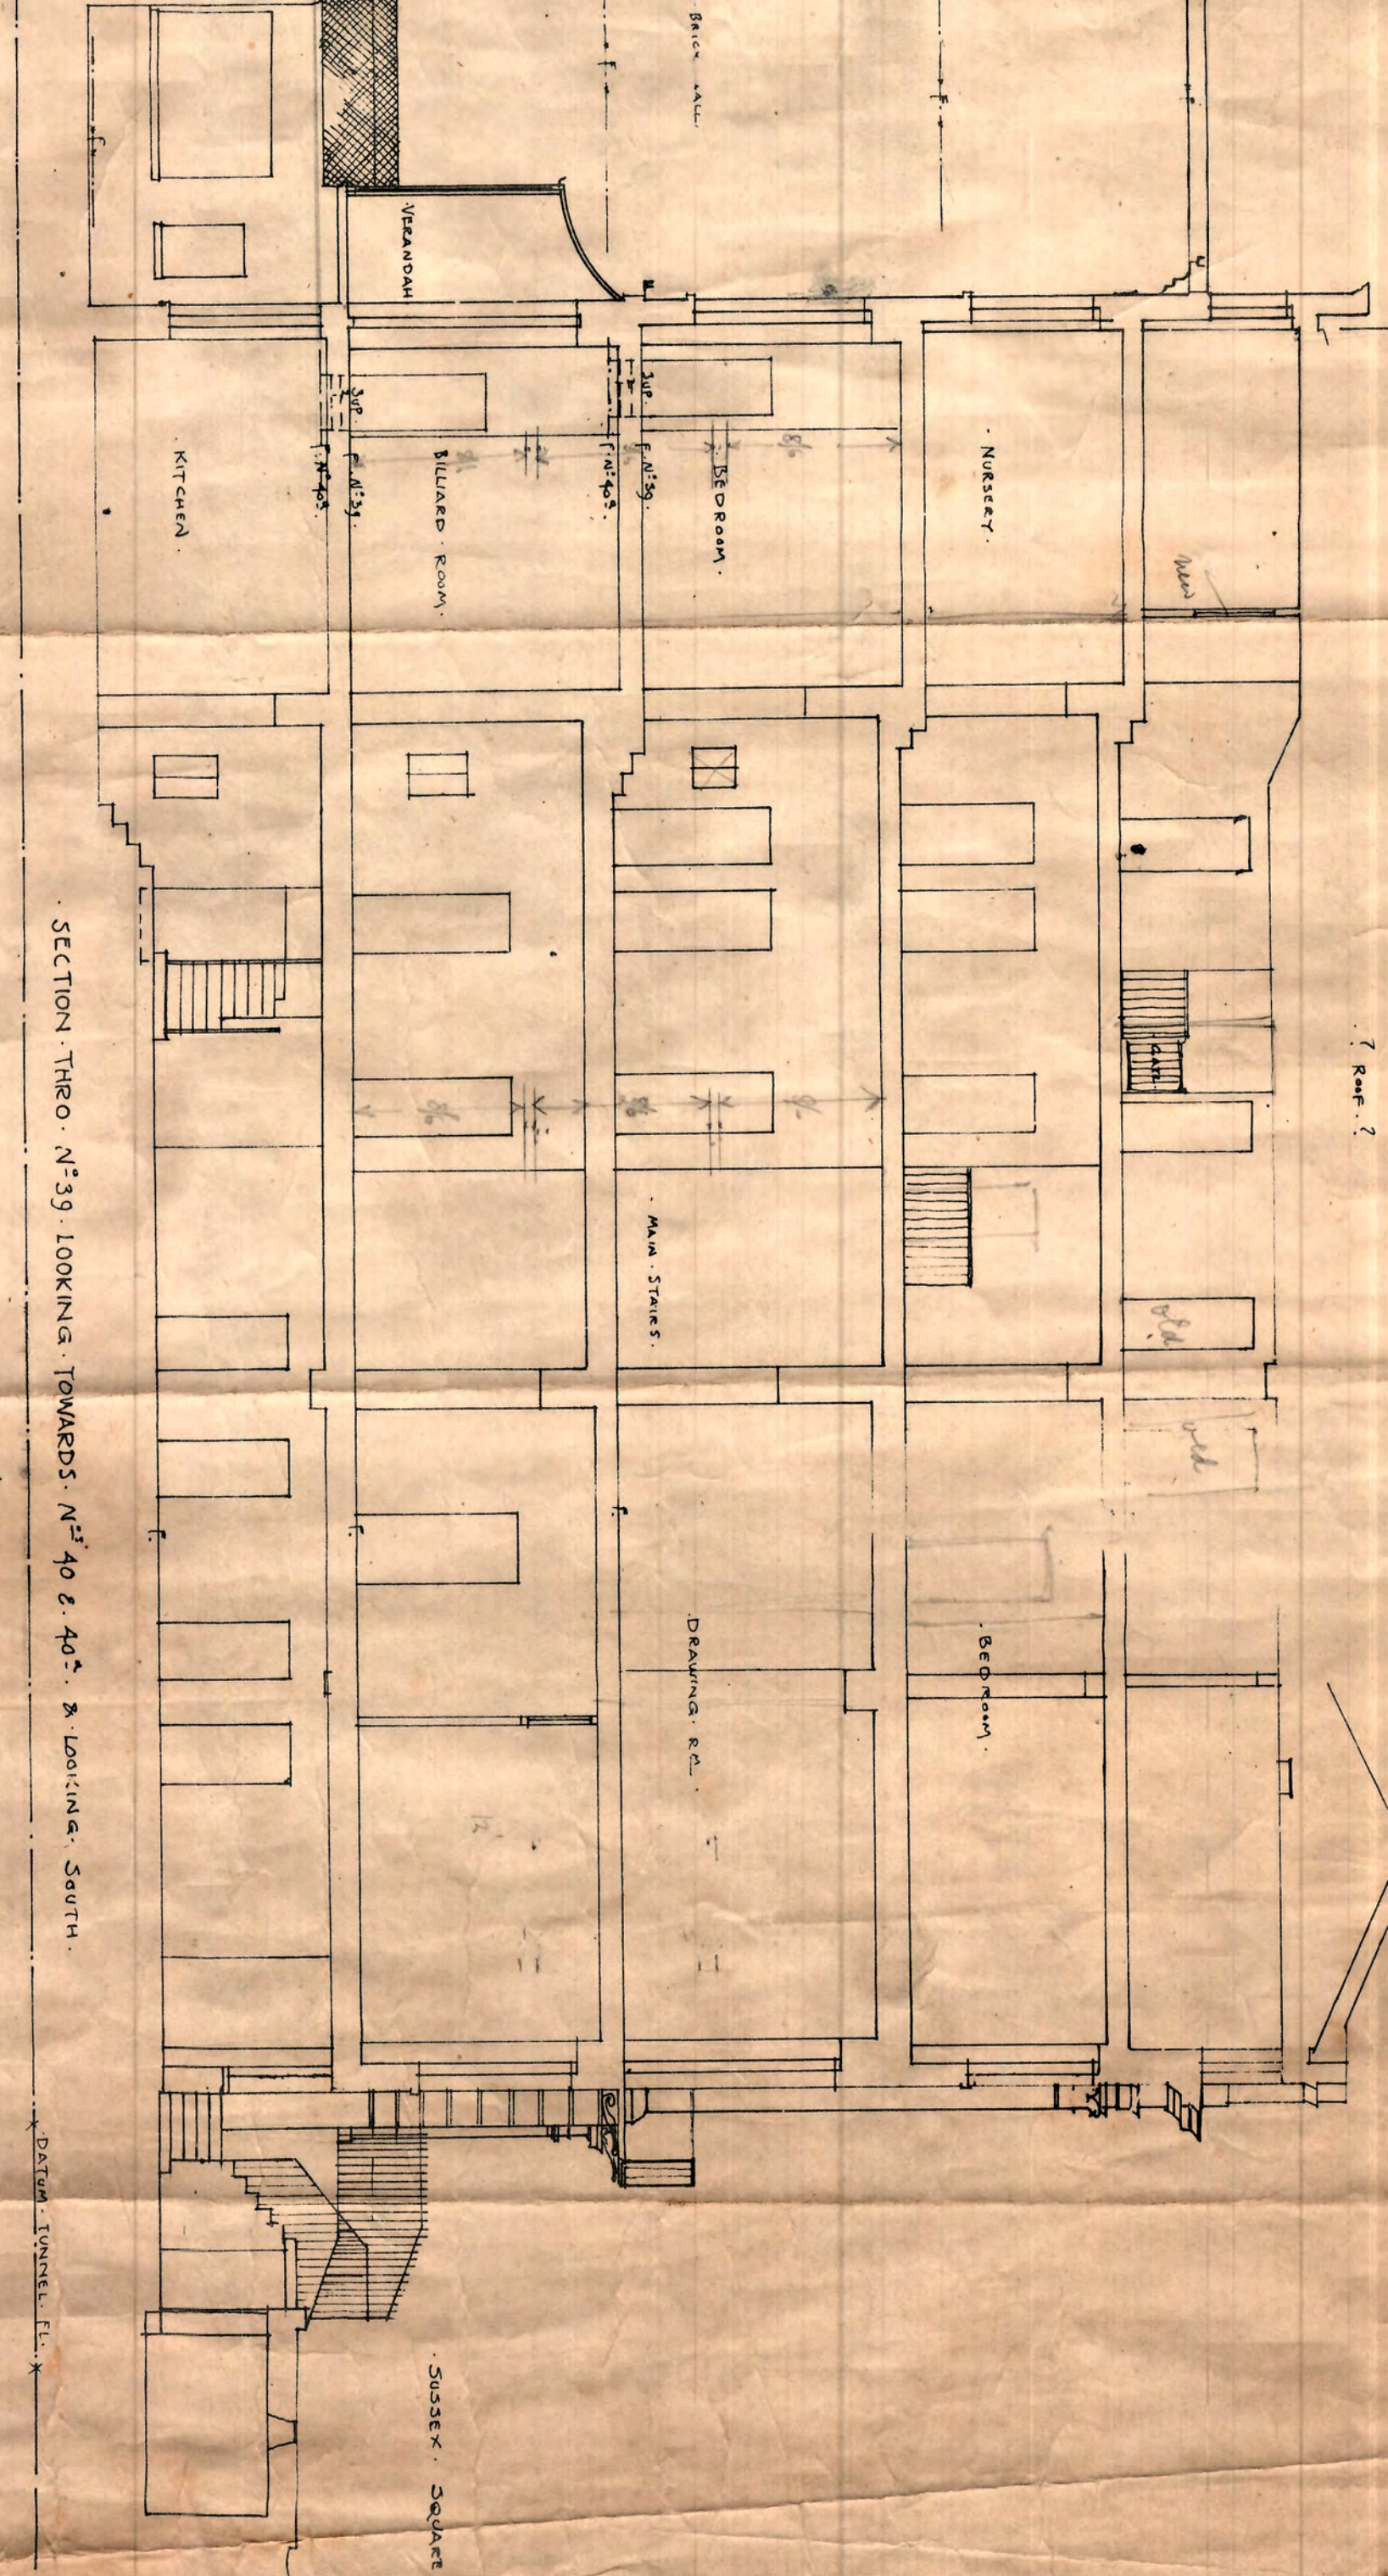
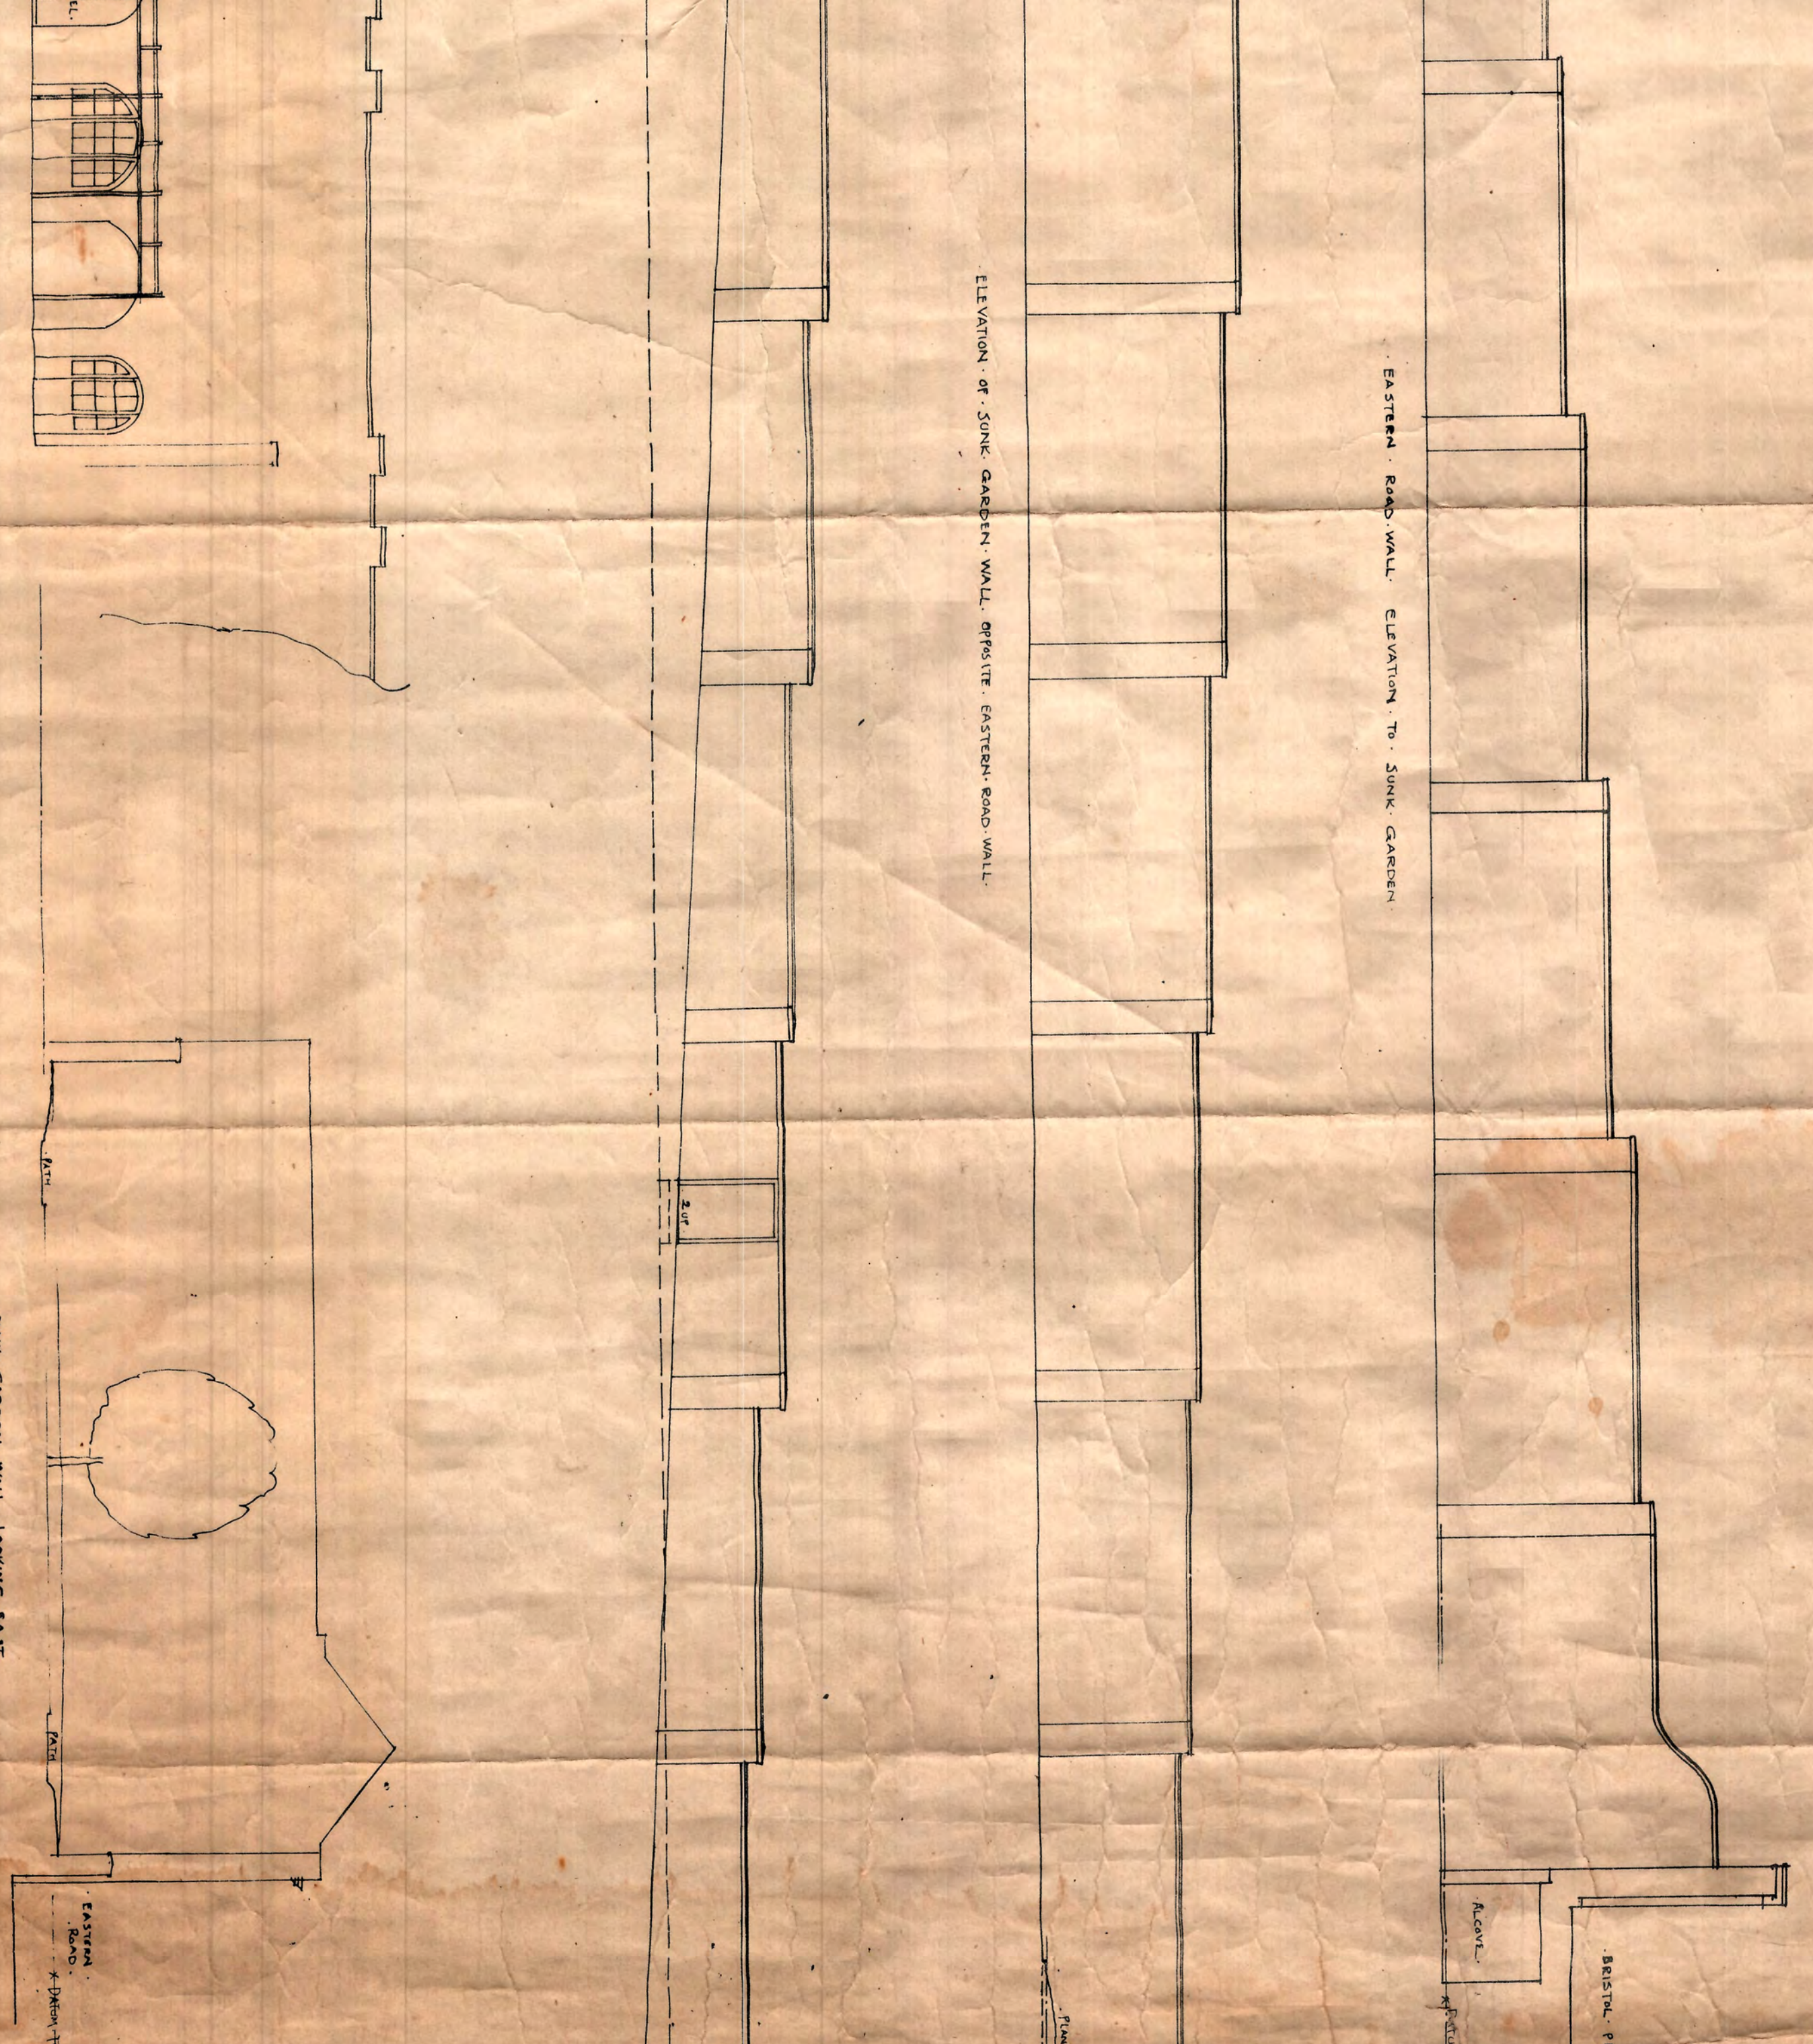
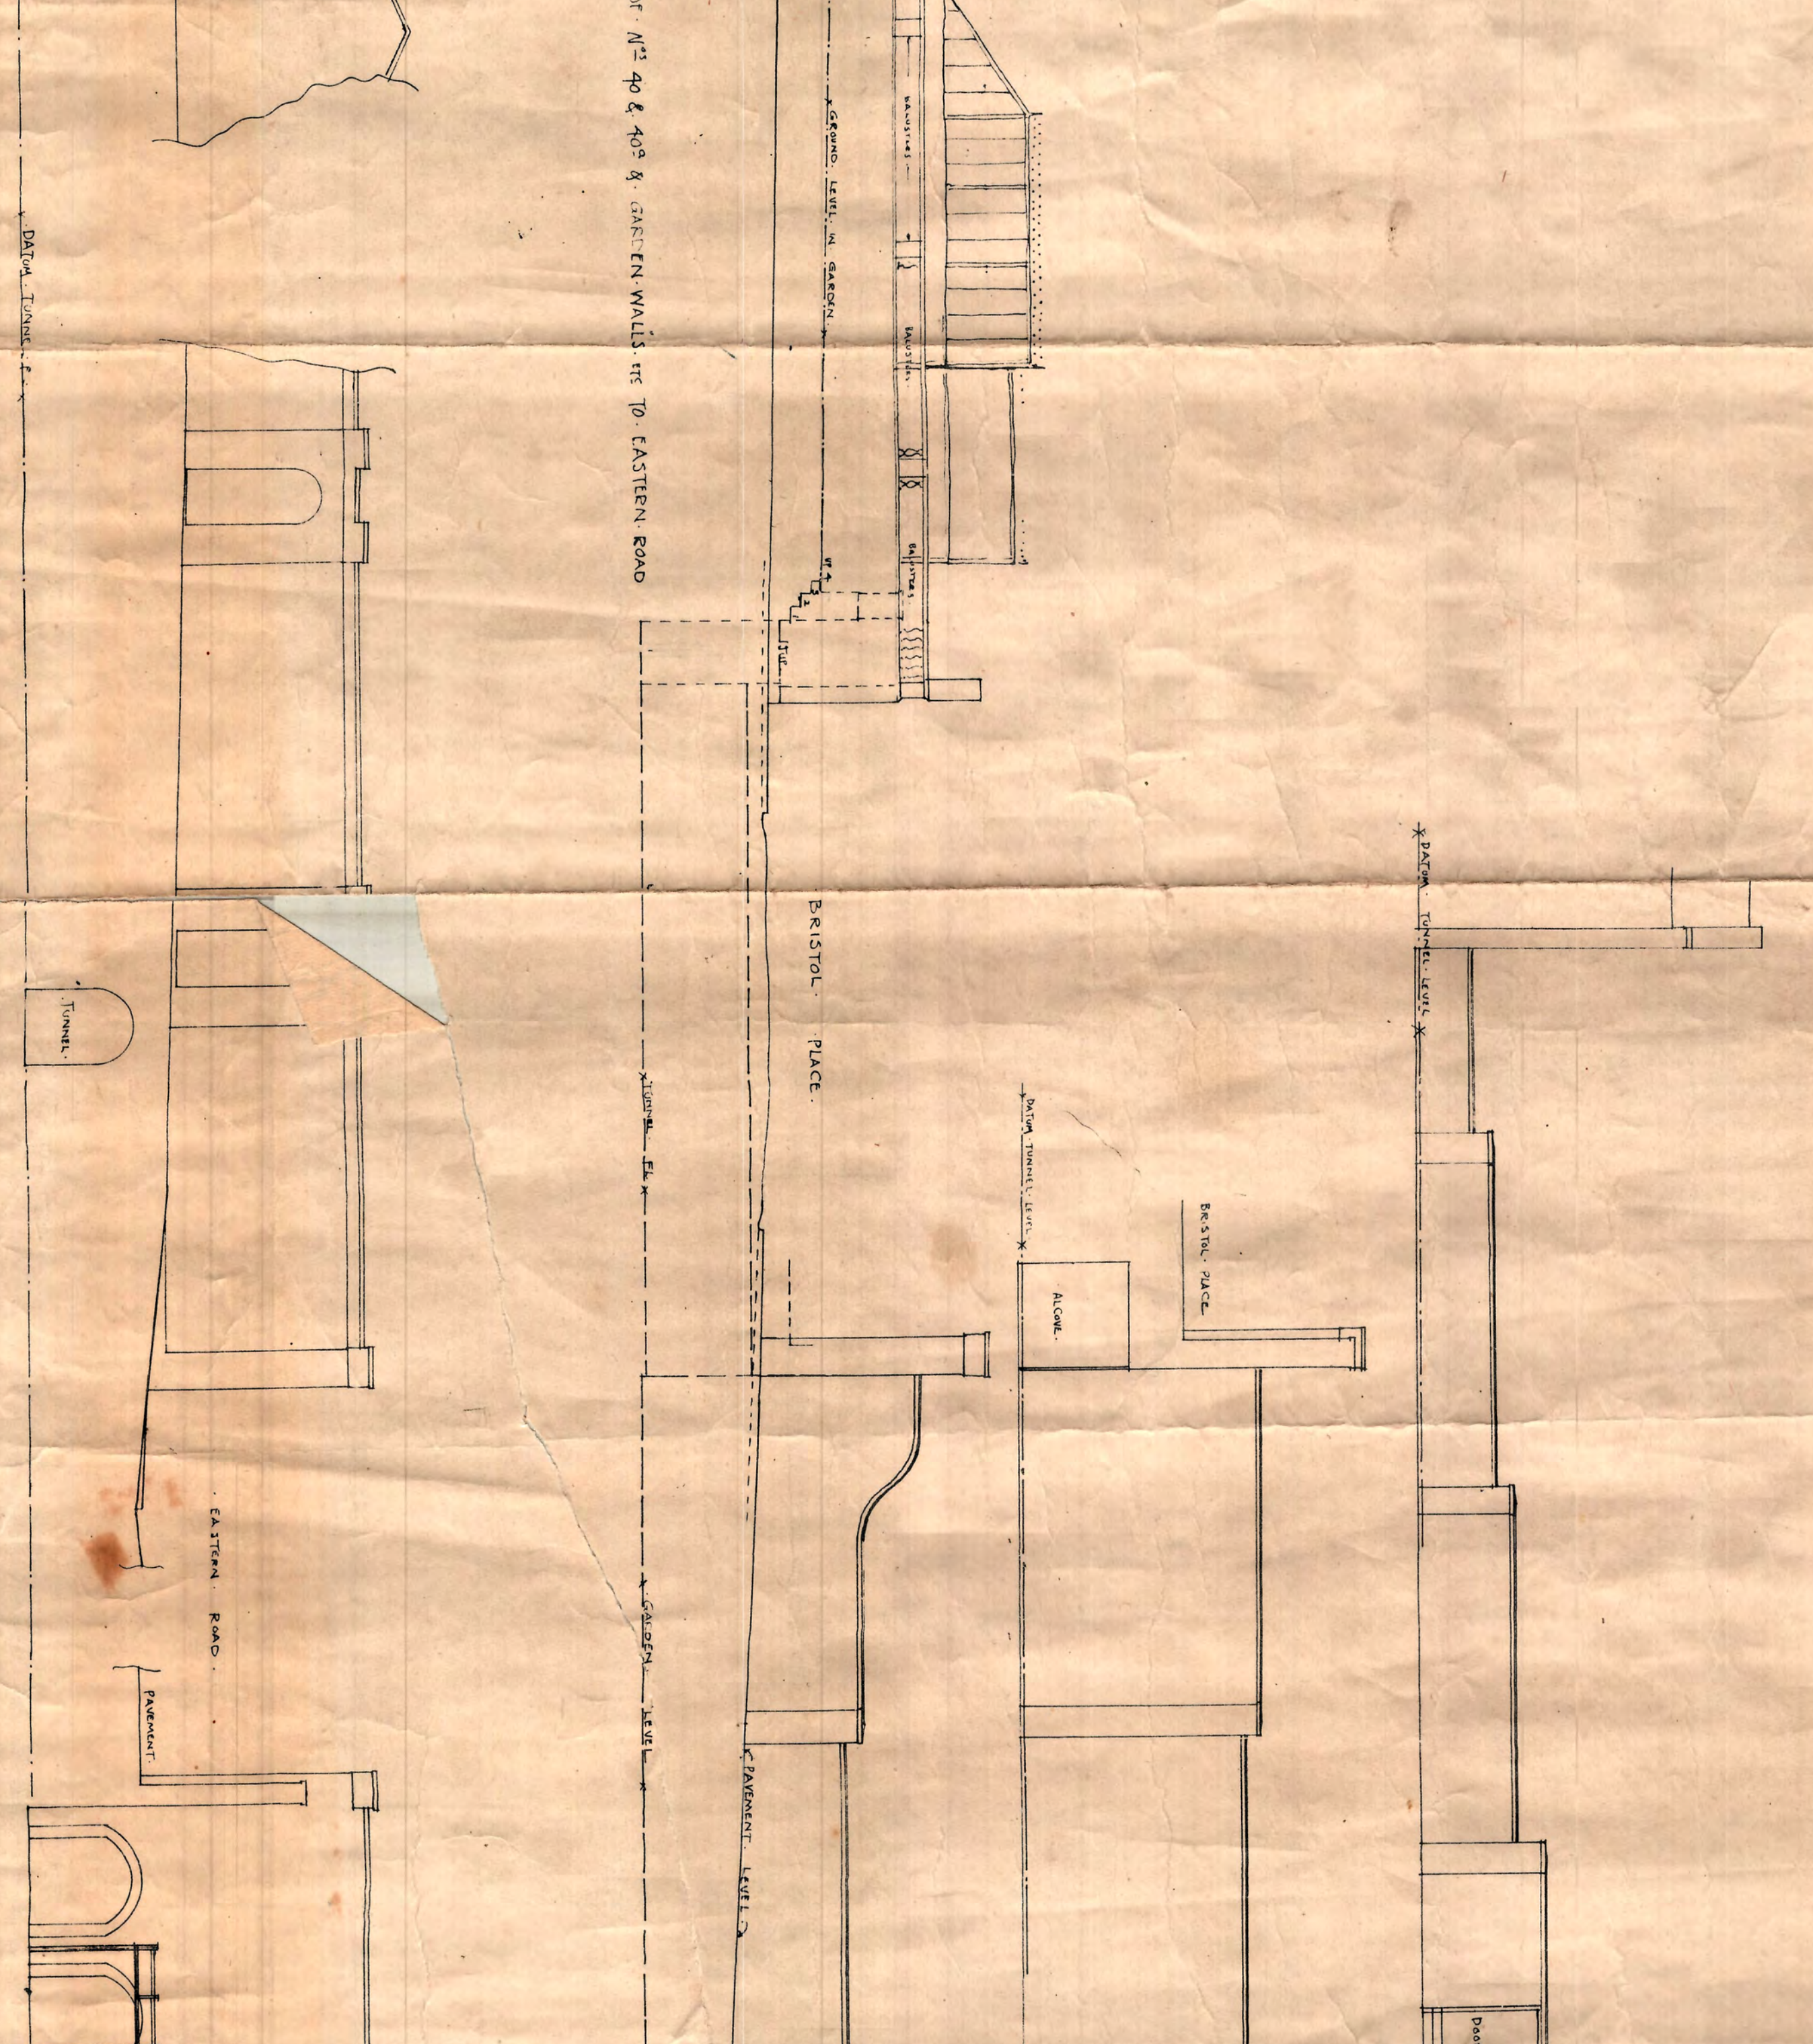
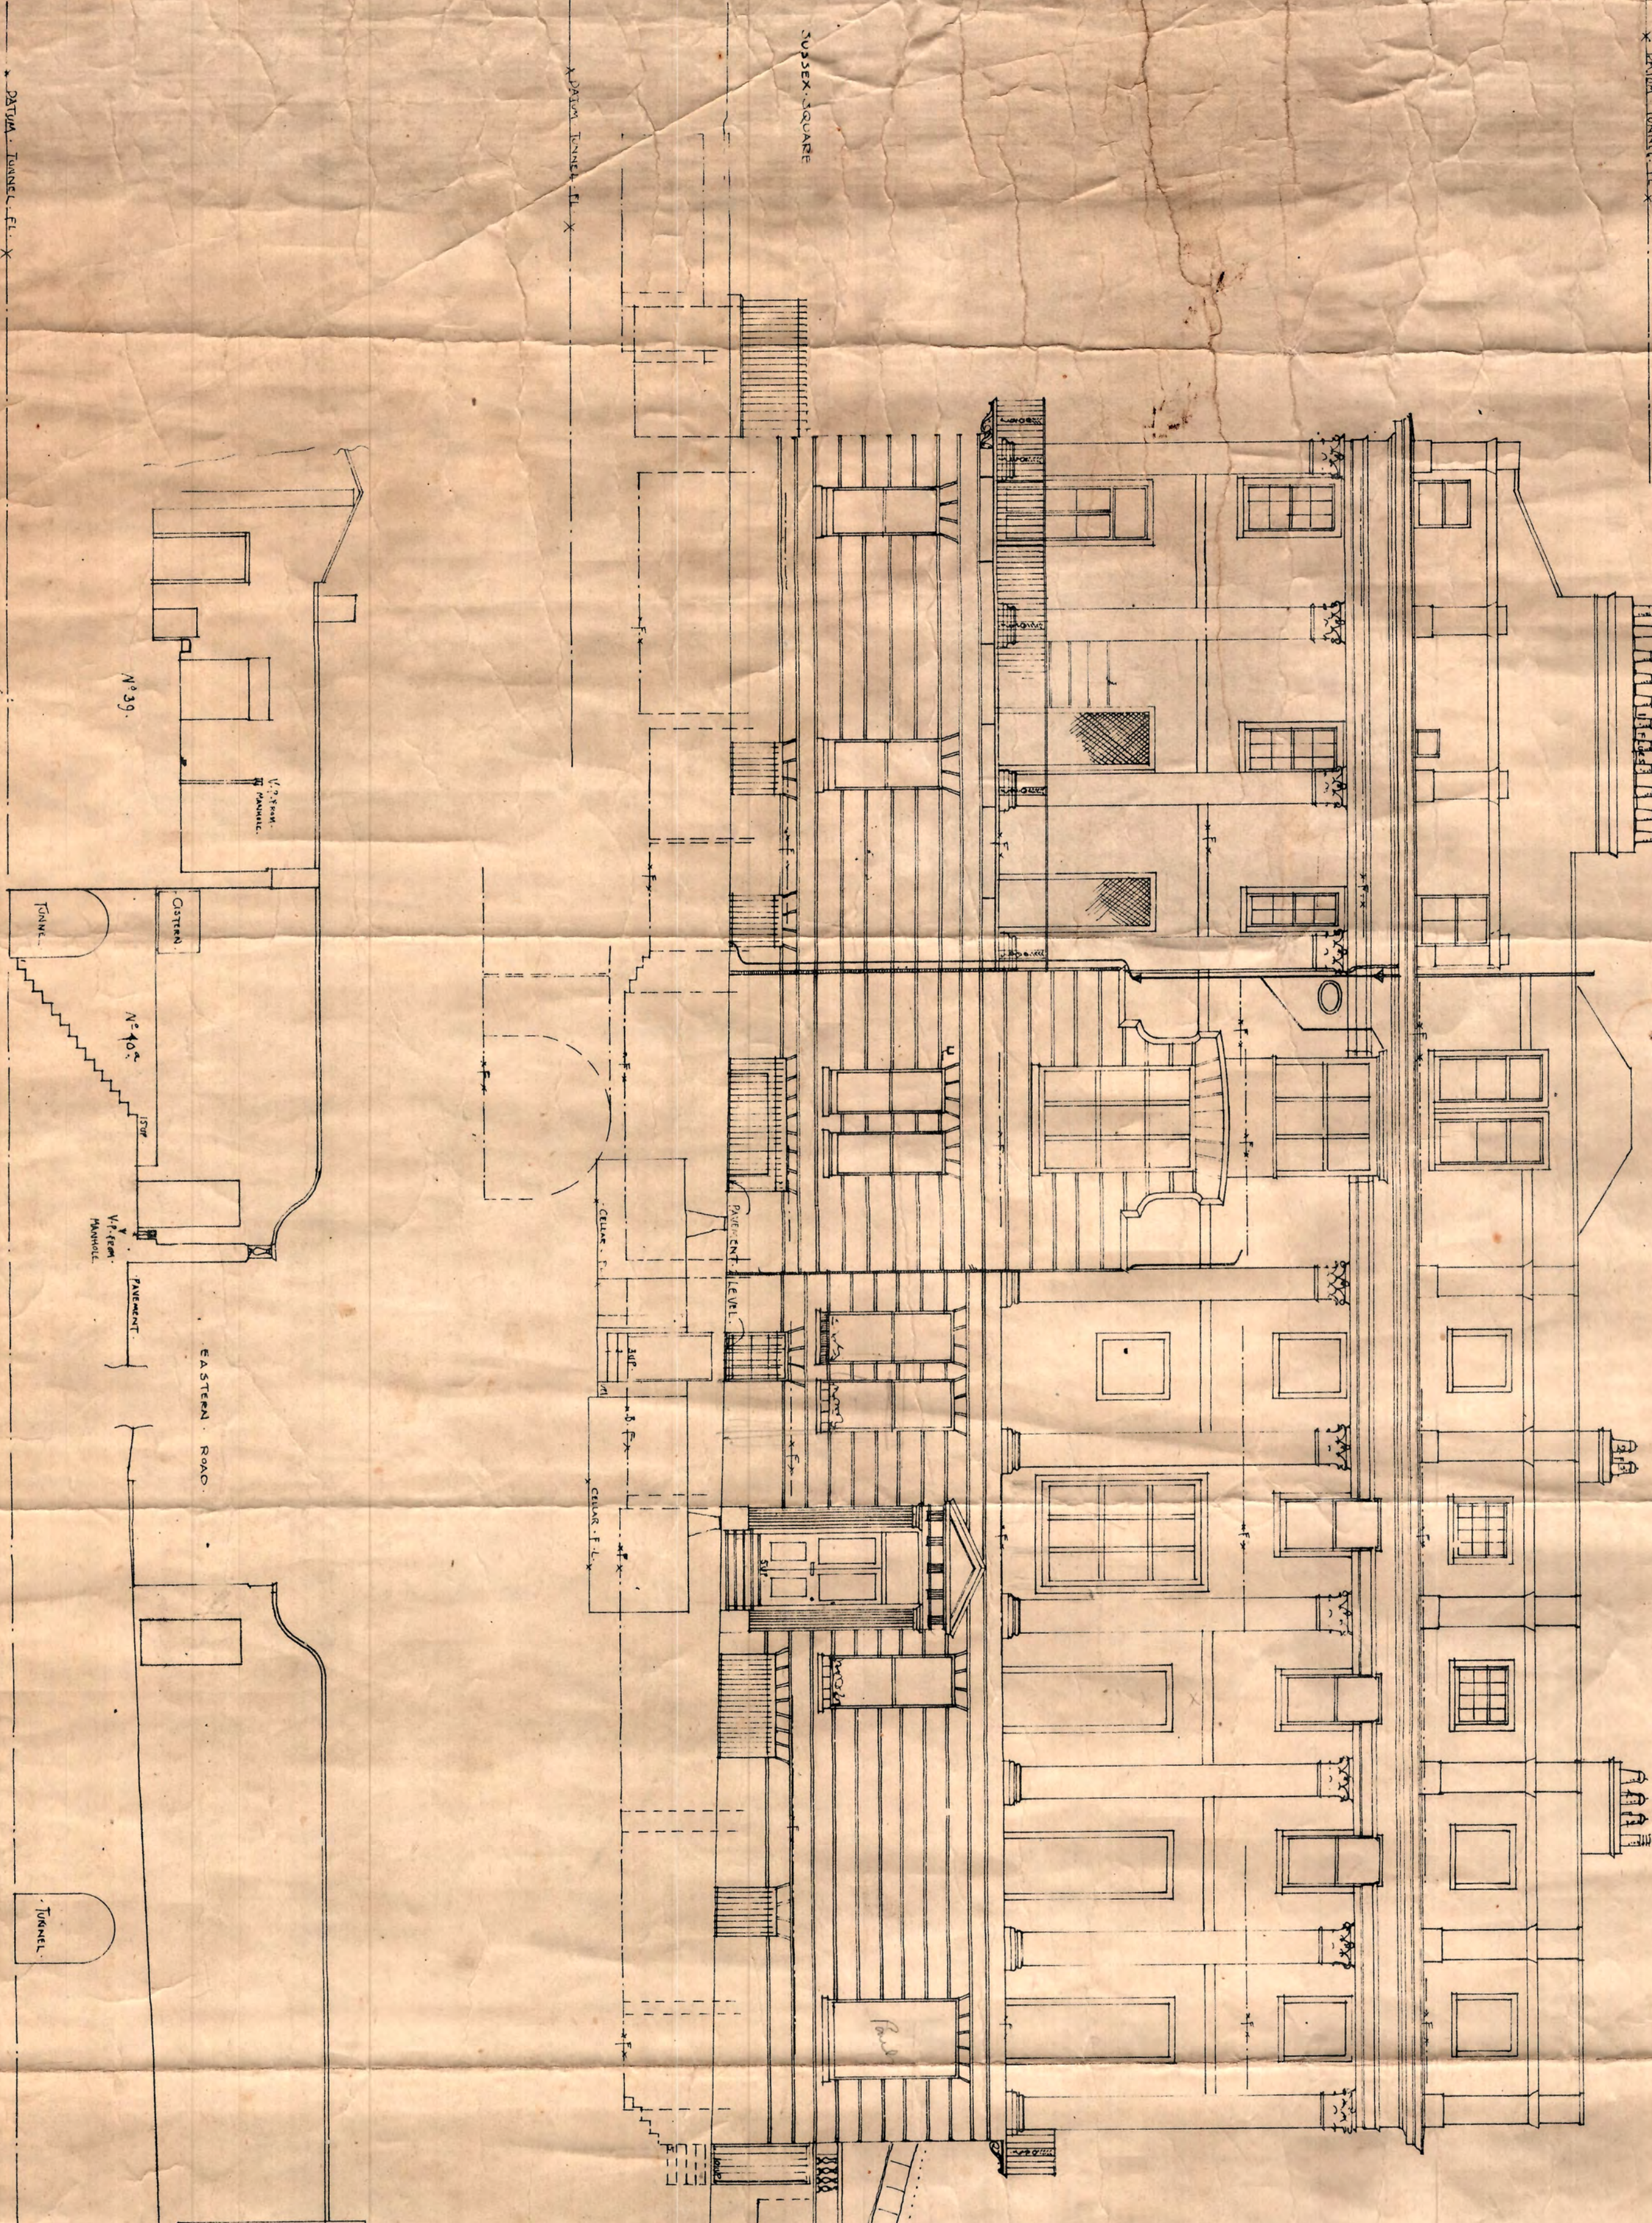
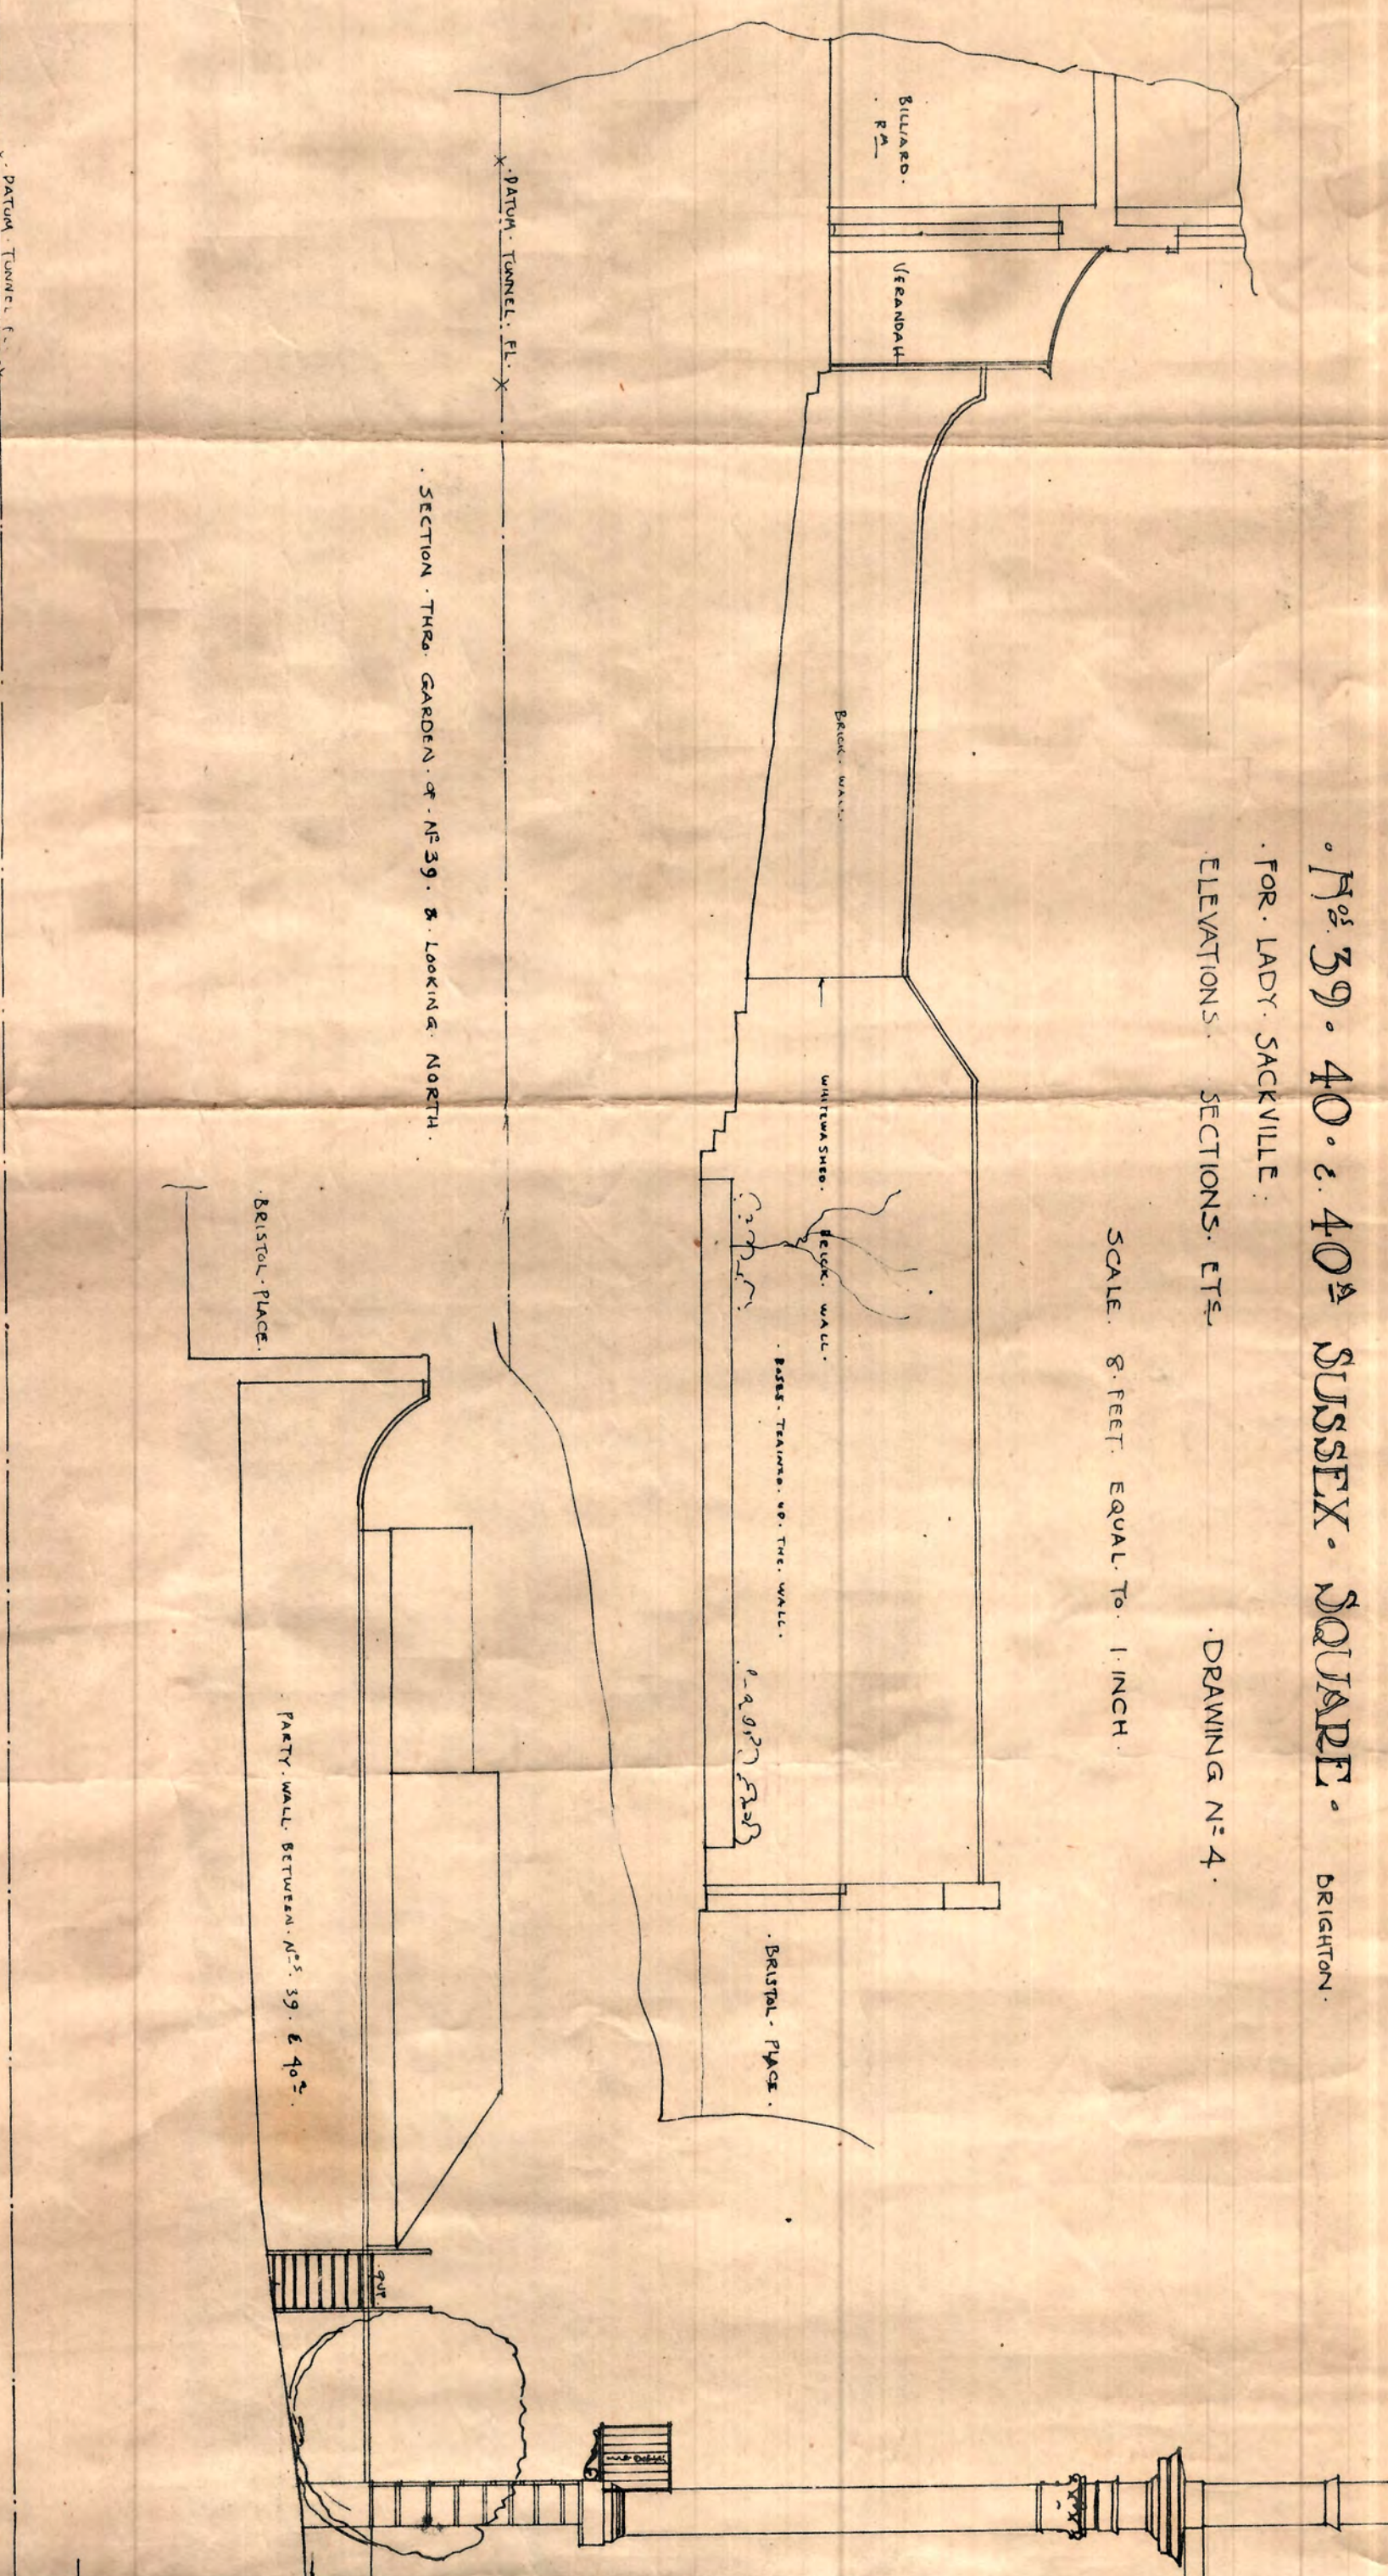


No. 39, 40 & 40a SUSSEX SQUARE.
 FOR LADY SACKVILLE.
 ELEVATIONS, SECTIONS, ETC.
 DRAWING NO. 4.
 SCALE: 8 FEET EQUAL TO 1 INCH.

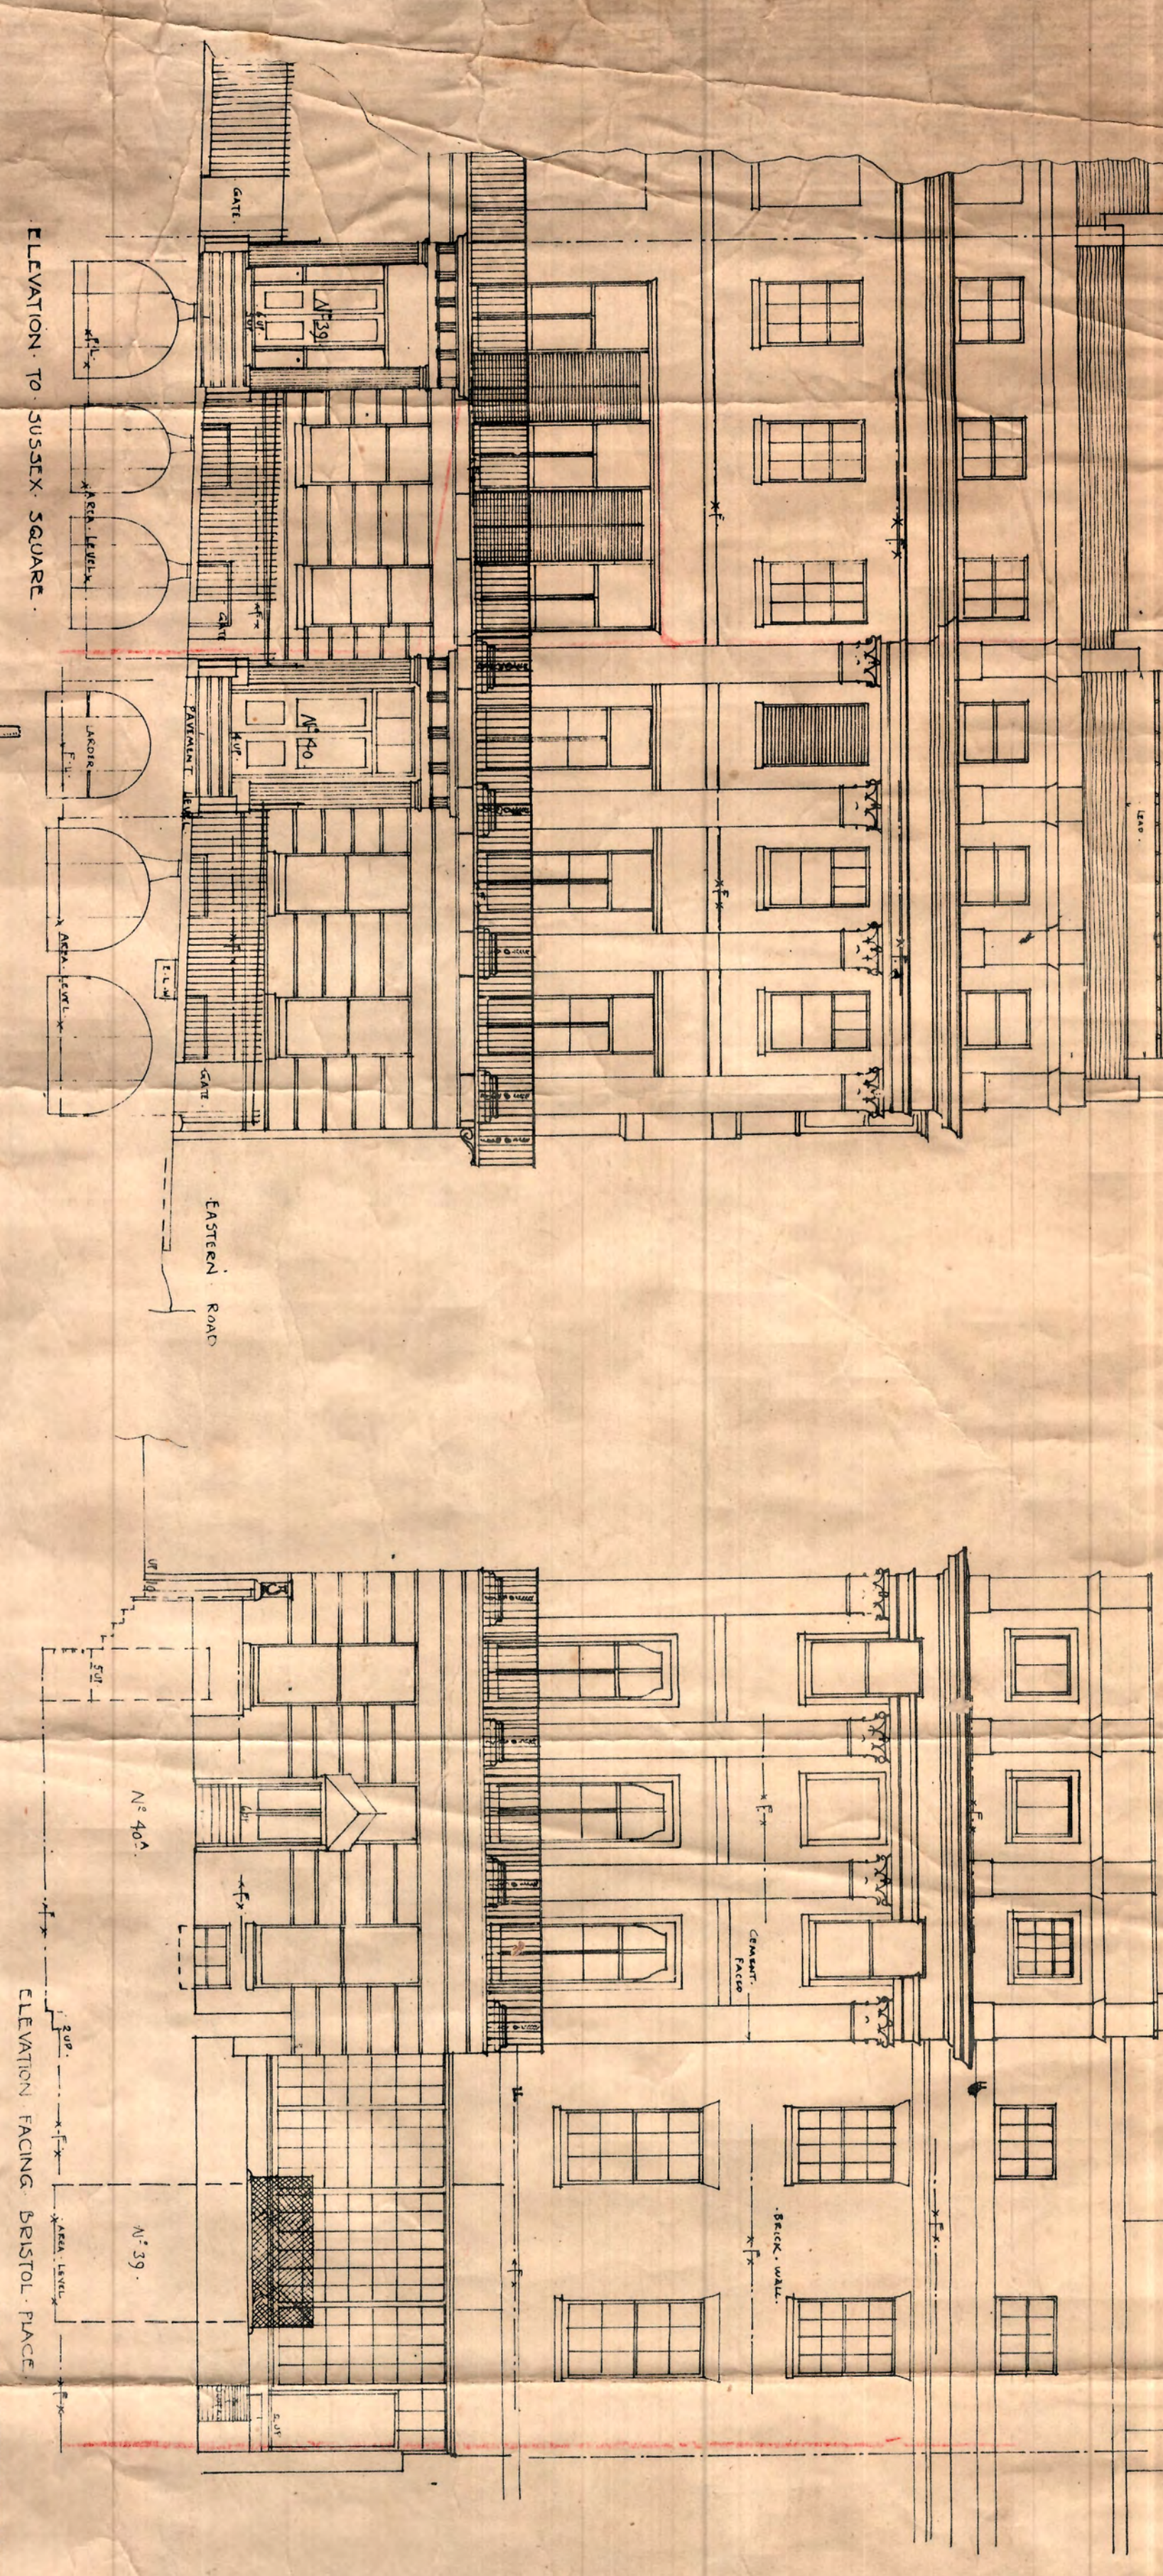

W. L. LUTYENS & A. R. A. LONDON, 37, JUNE 1917.