



40B, SUSSEX SQUARE, BRIGHTON.

SECOND & THIRD FLOOR LEVELS. DRAWING NO. 3.


NOTE: SIZES THUS (7/8) DENOTE HEIGHTS.

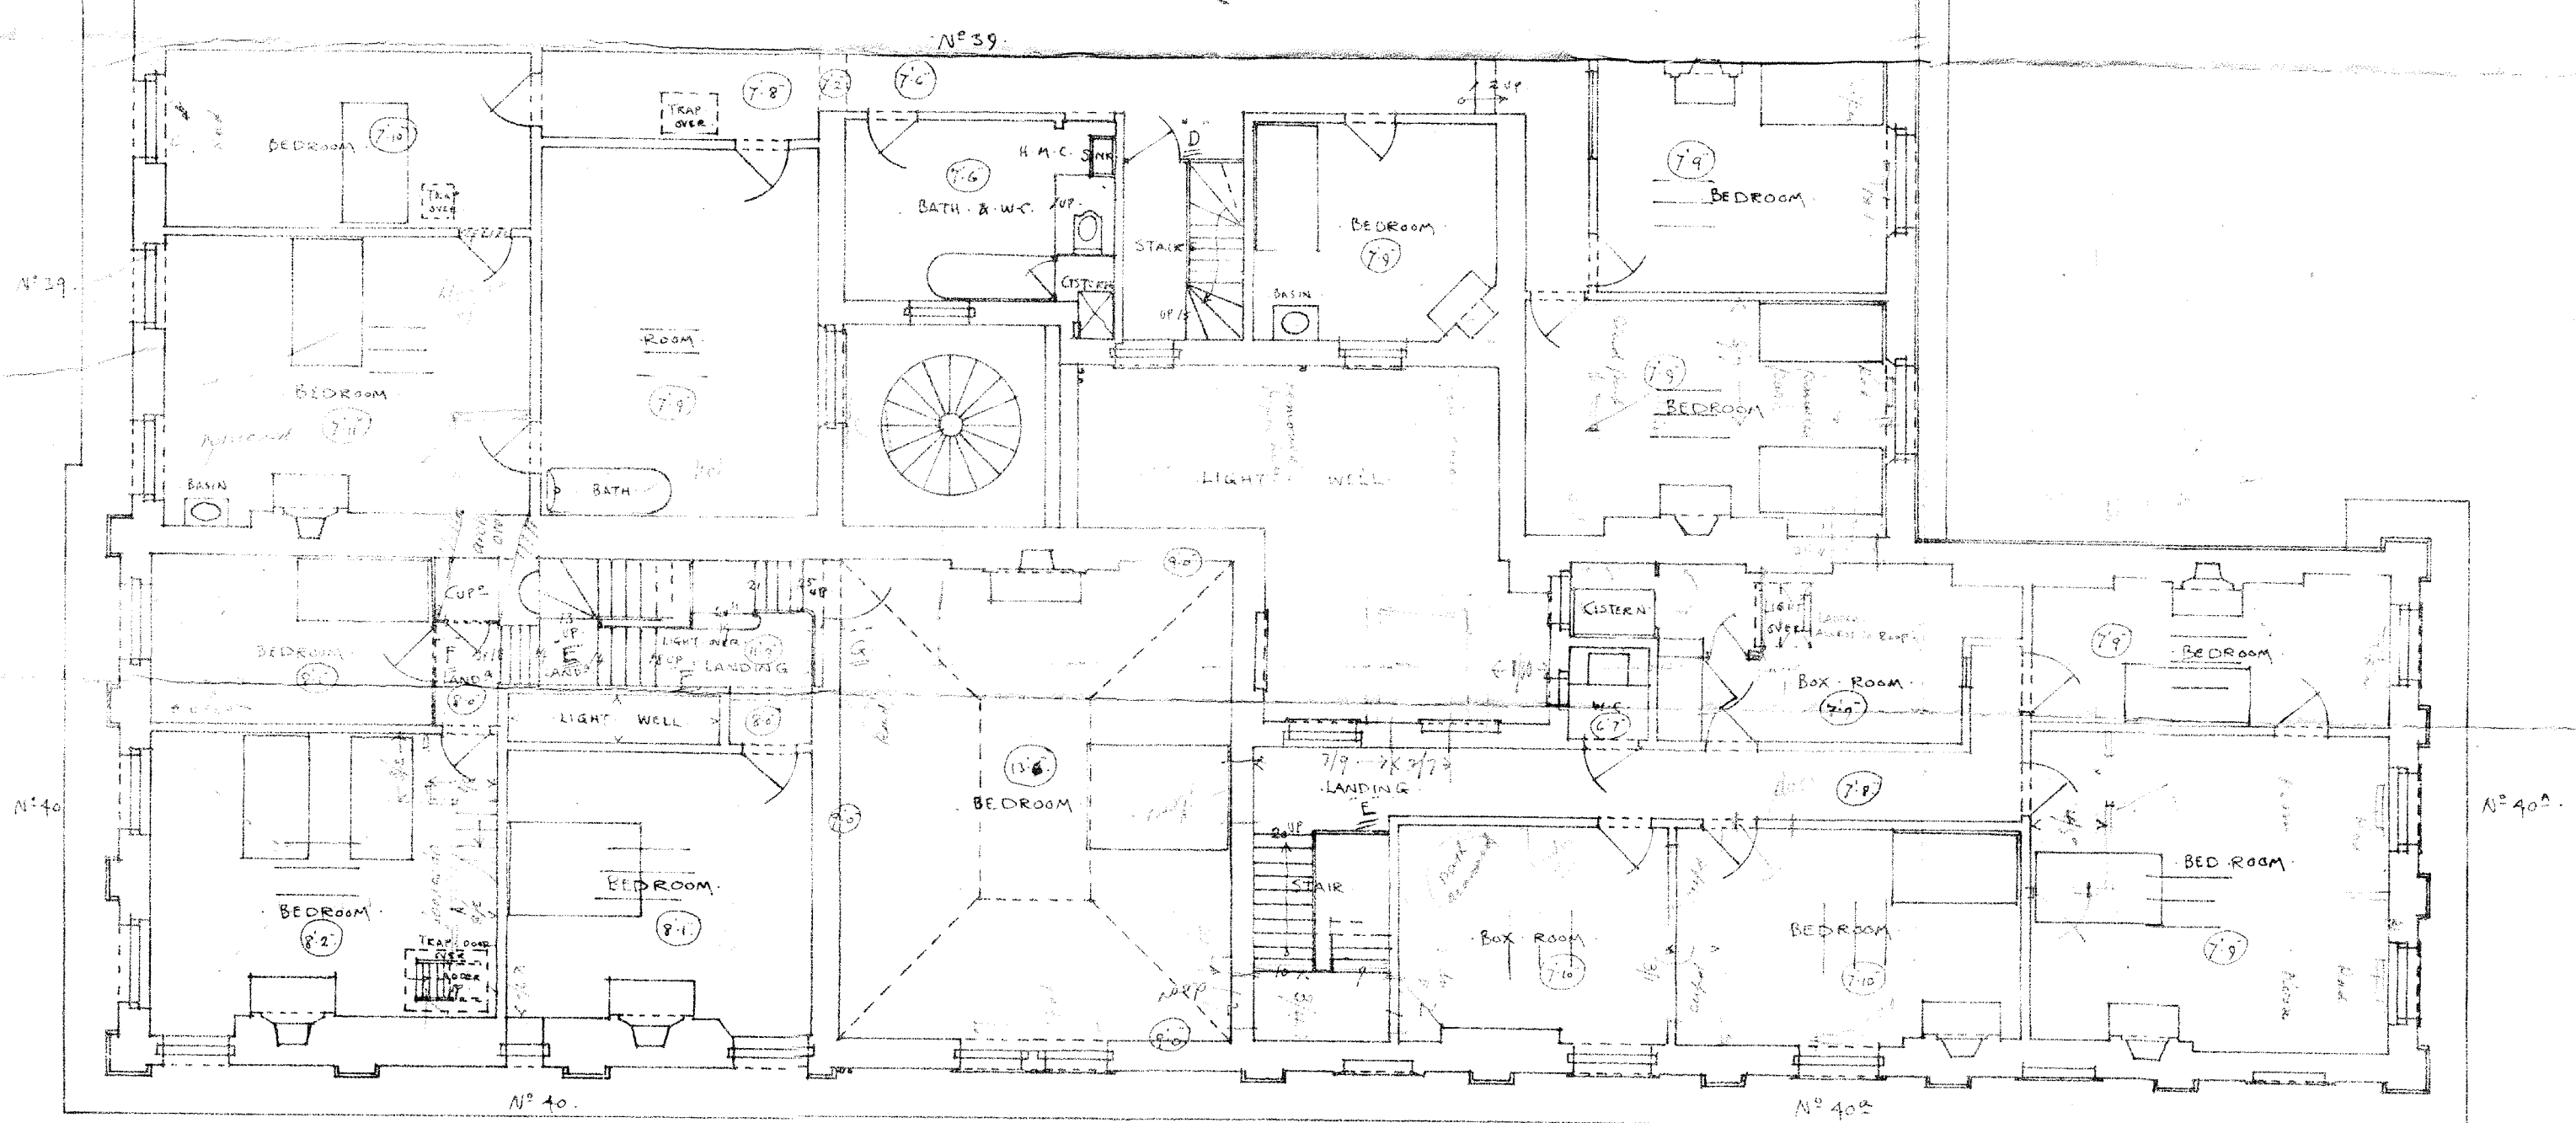

PLAN OF THIRD FLOOR LEVEL.

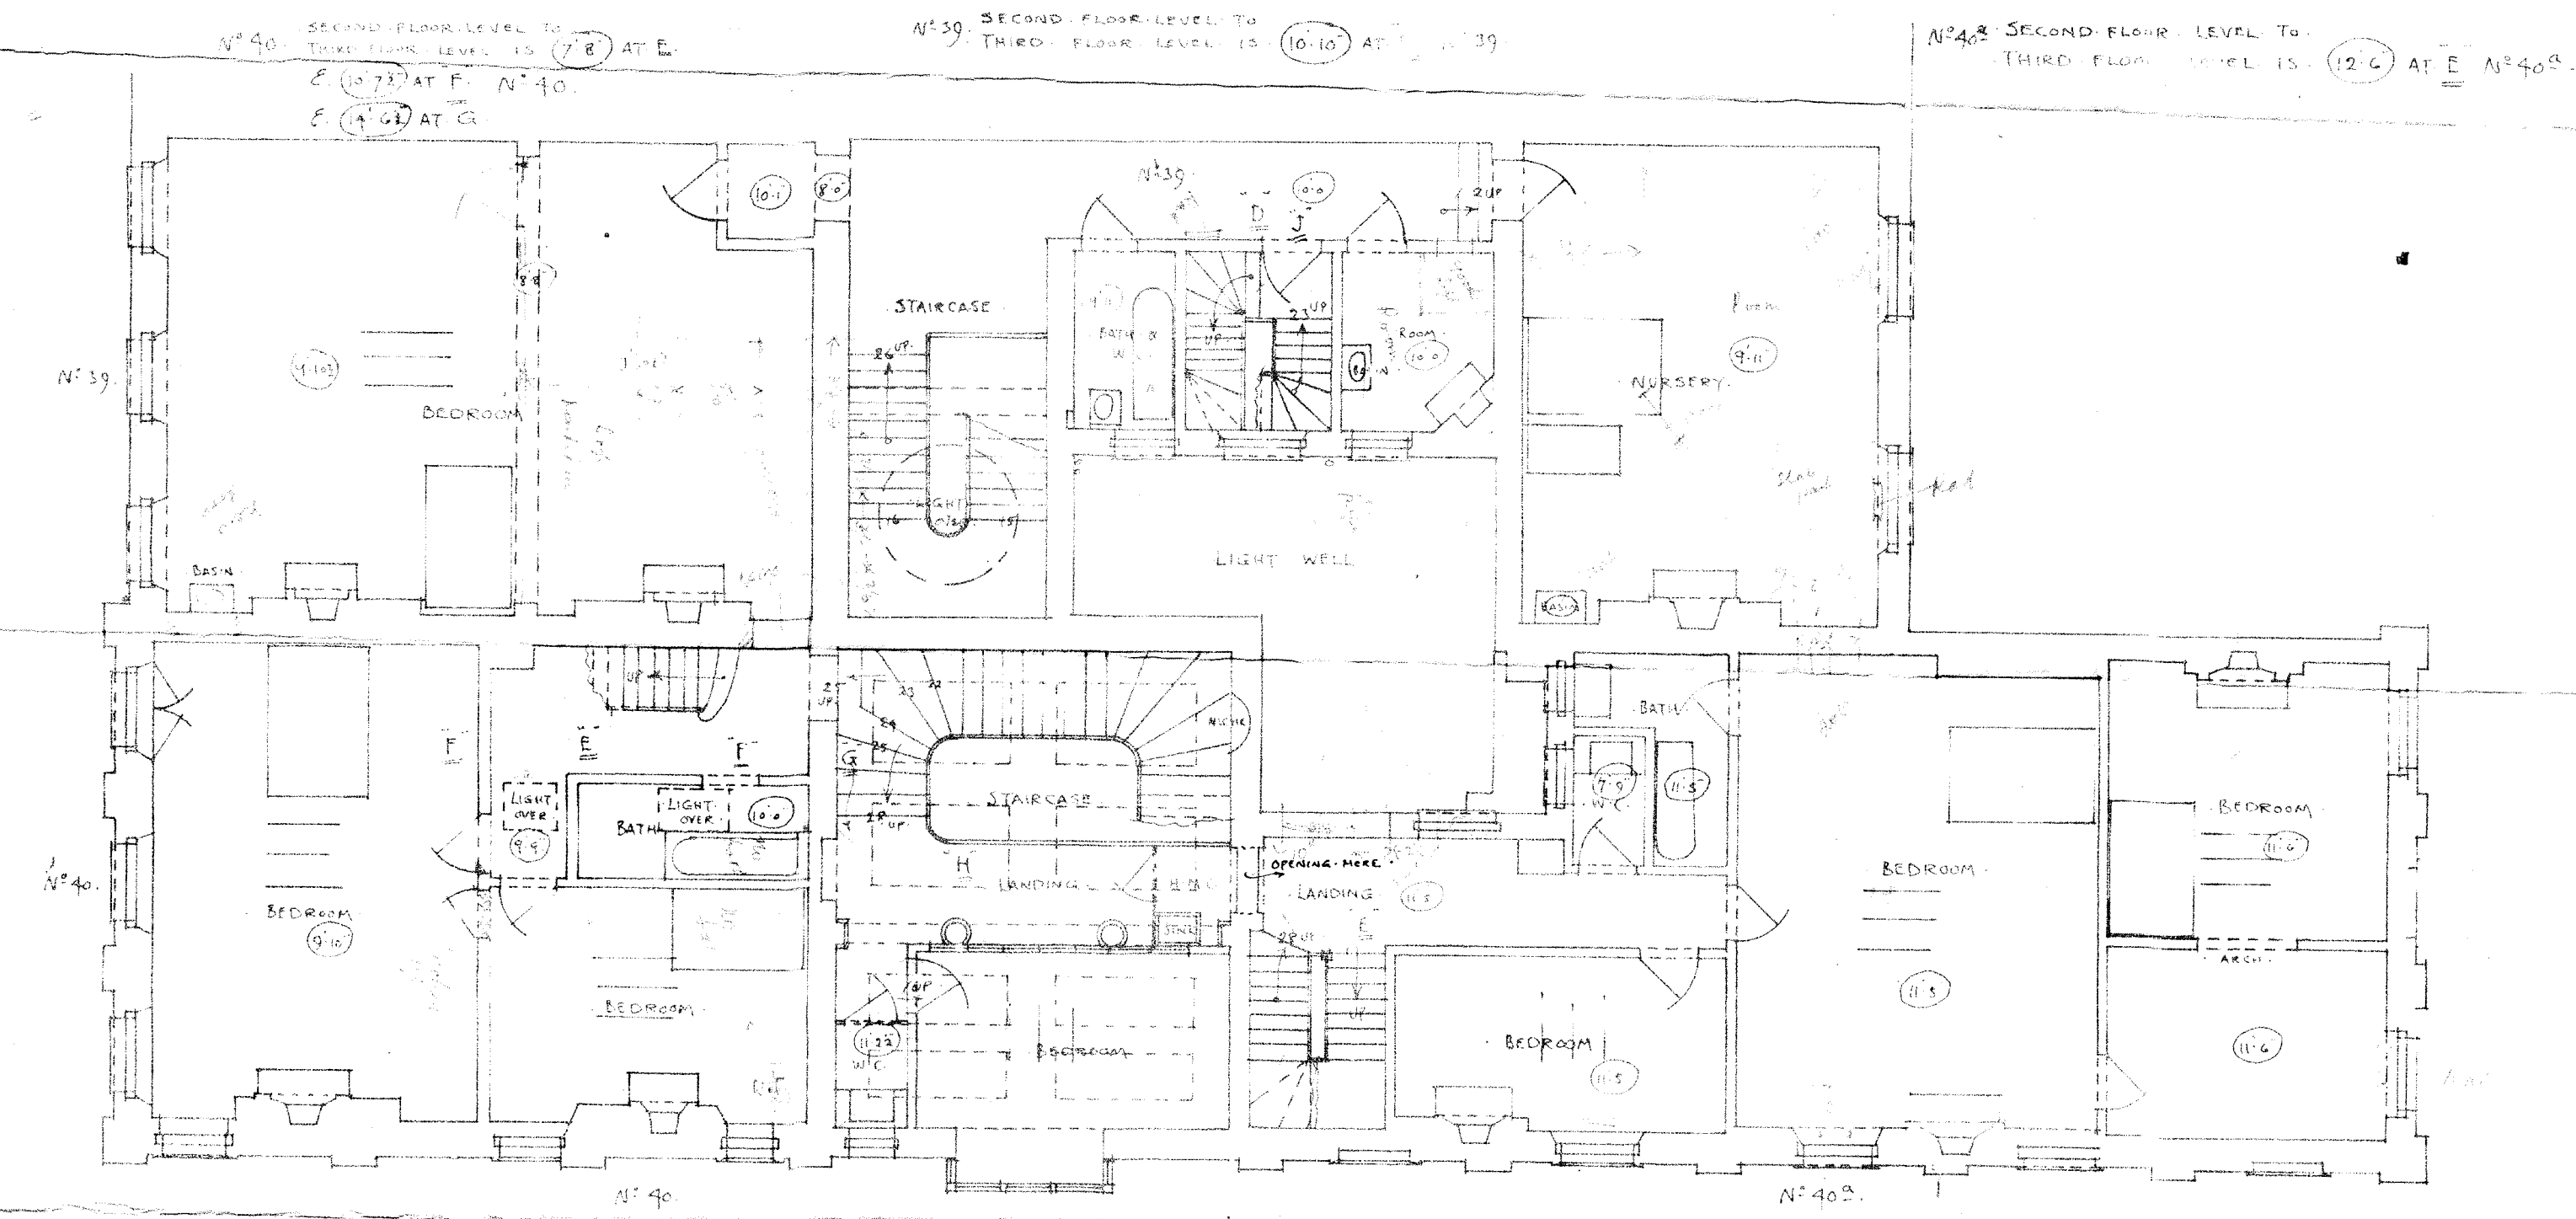

PLAN OF SECOND FLOOR LEVEL.

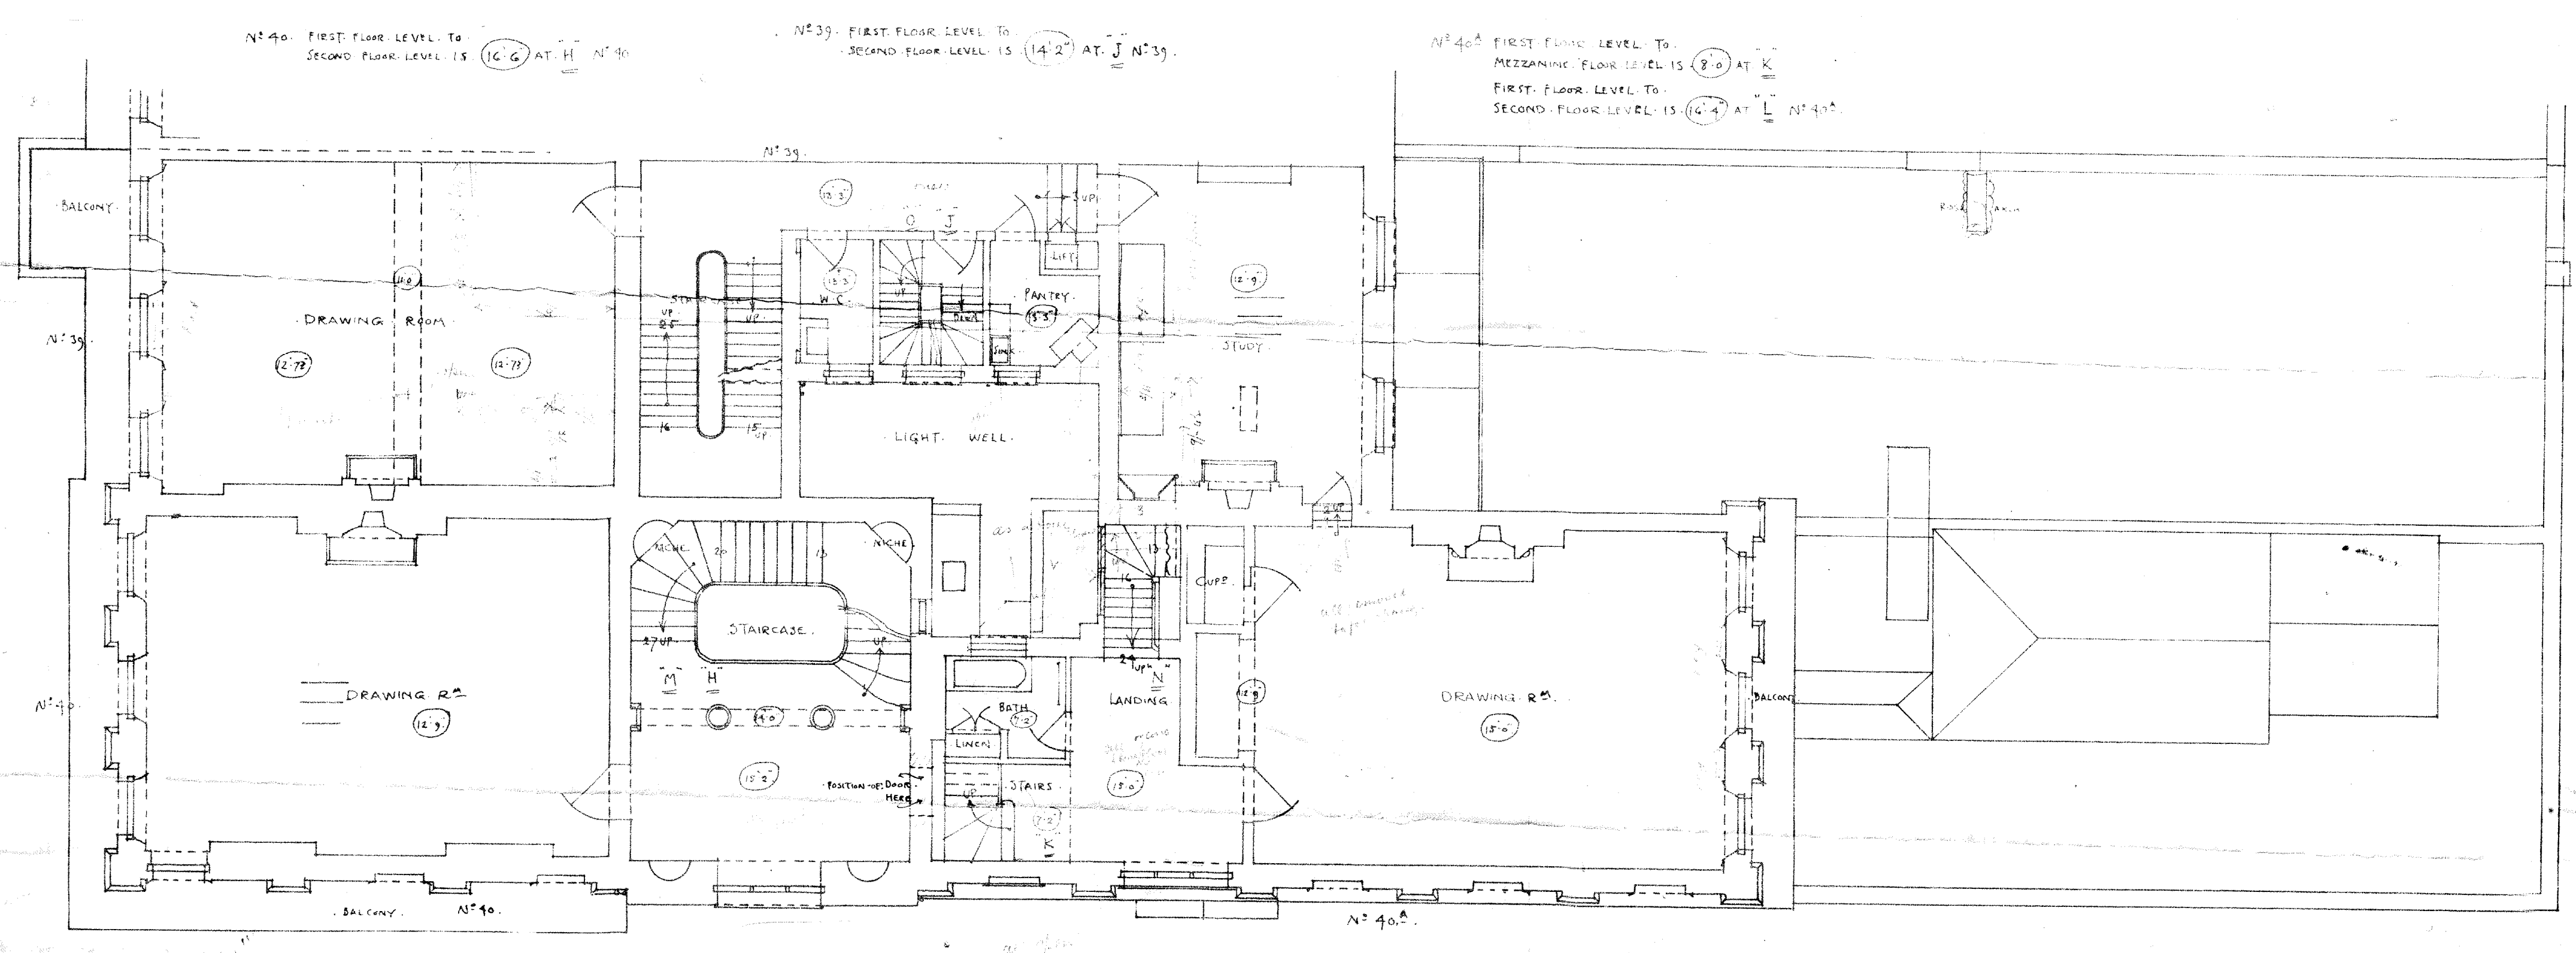

PLAN OF FIRST FLOOR LEVEL.

SCALE: 8 FEET = 1 INCH.

E. LUTKENS, A.R.A.
17, QUEEN ANNES GATE,
LONDON, S.W.1. JUNE 1918.