




North Wall
Elevation of North Wall

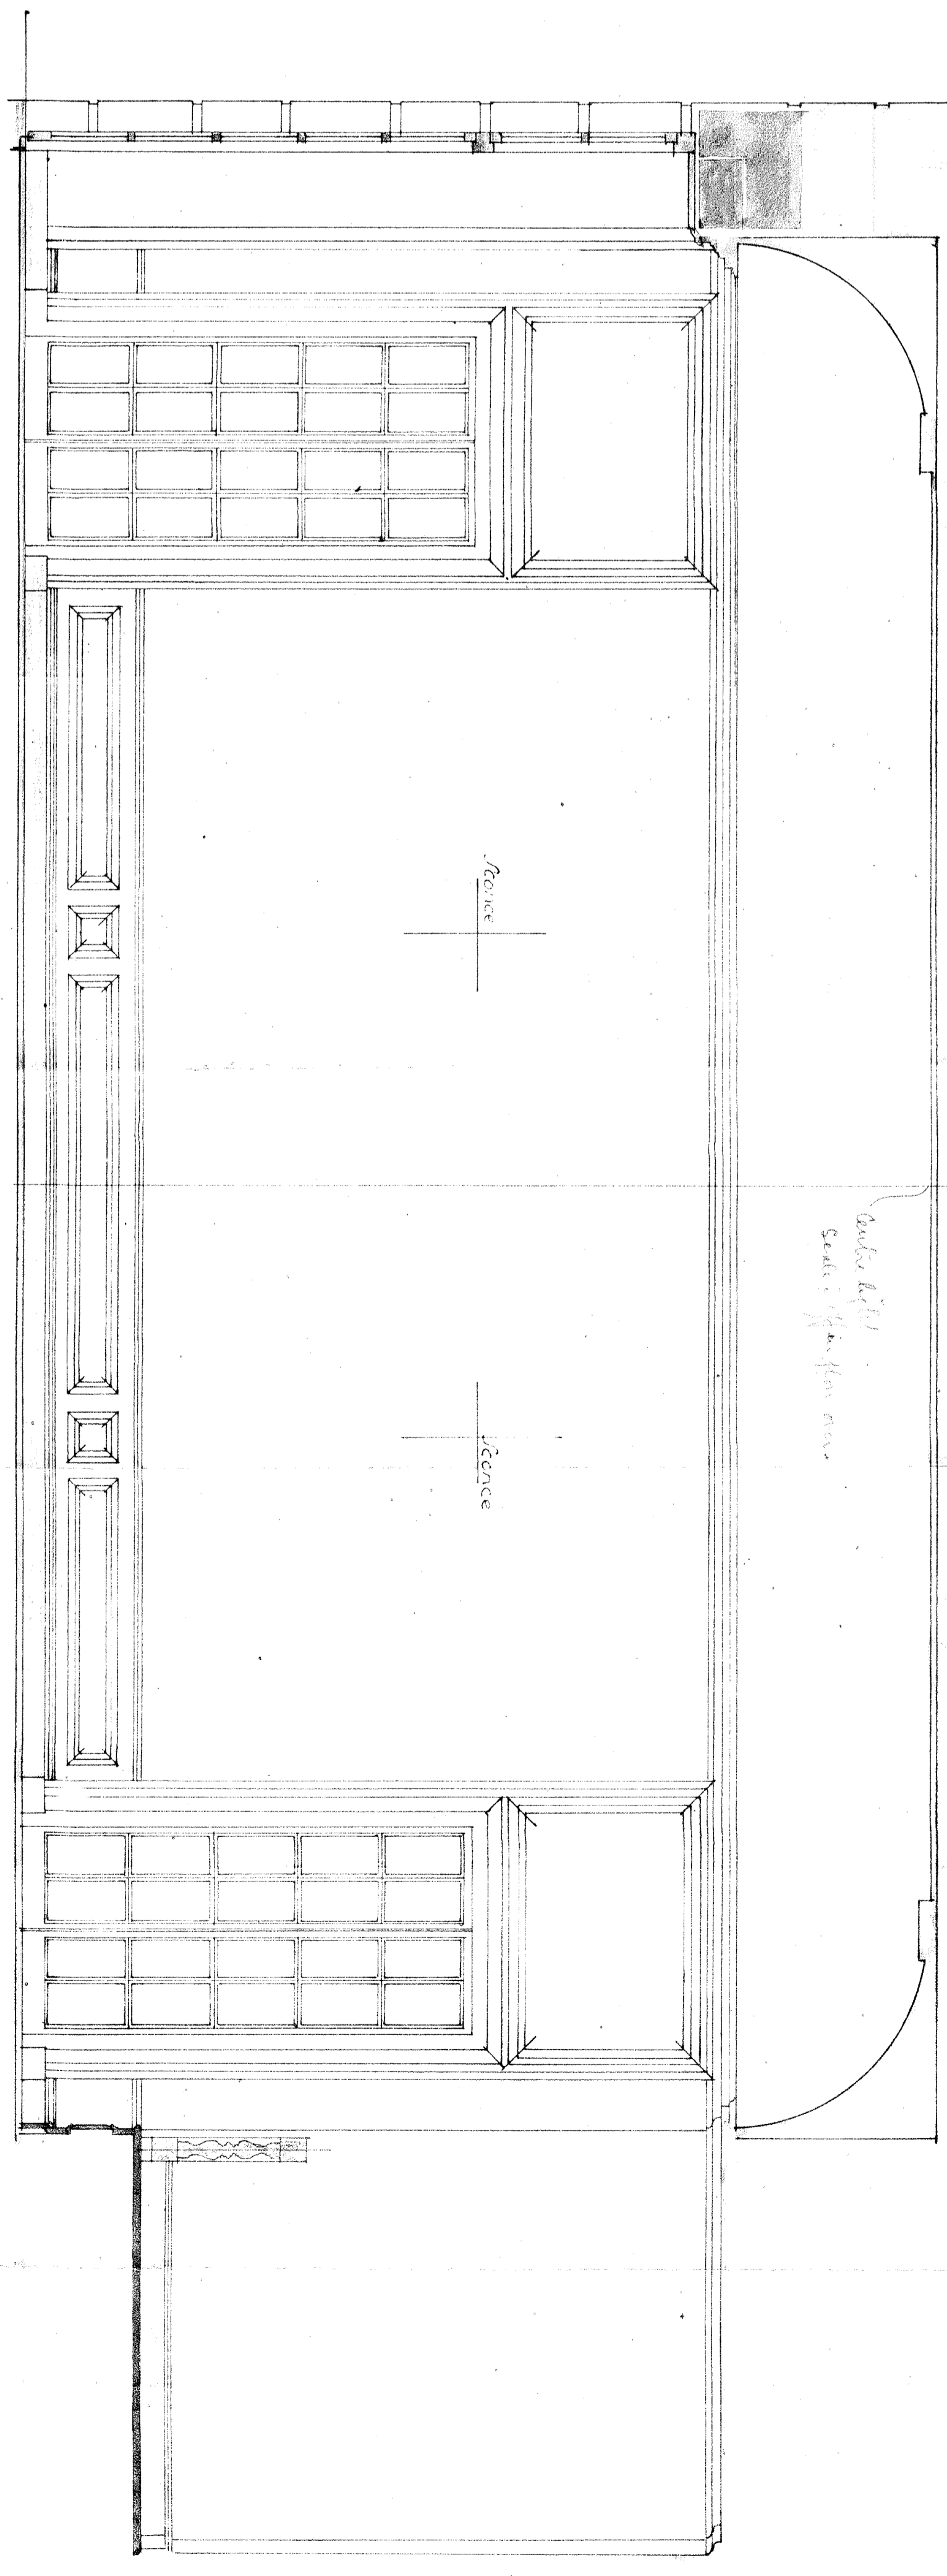


South Wall
Elevation of South Wall

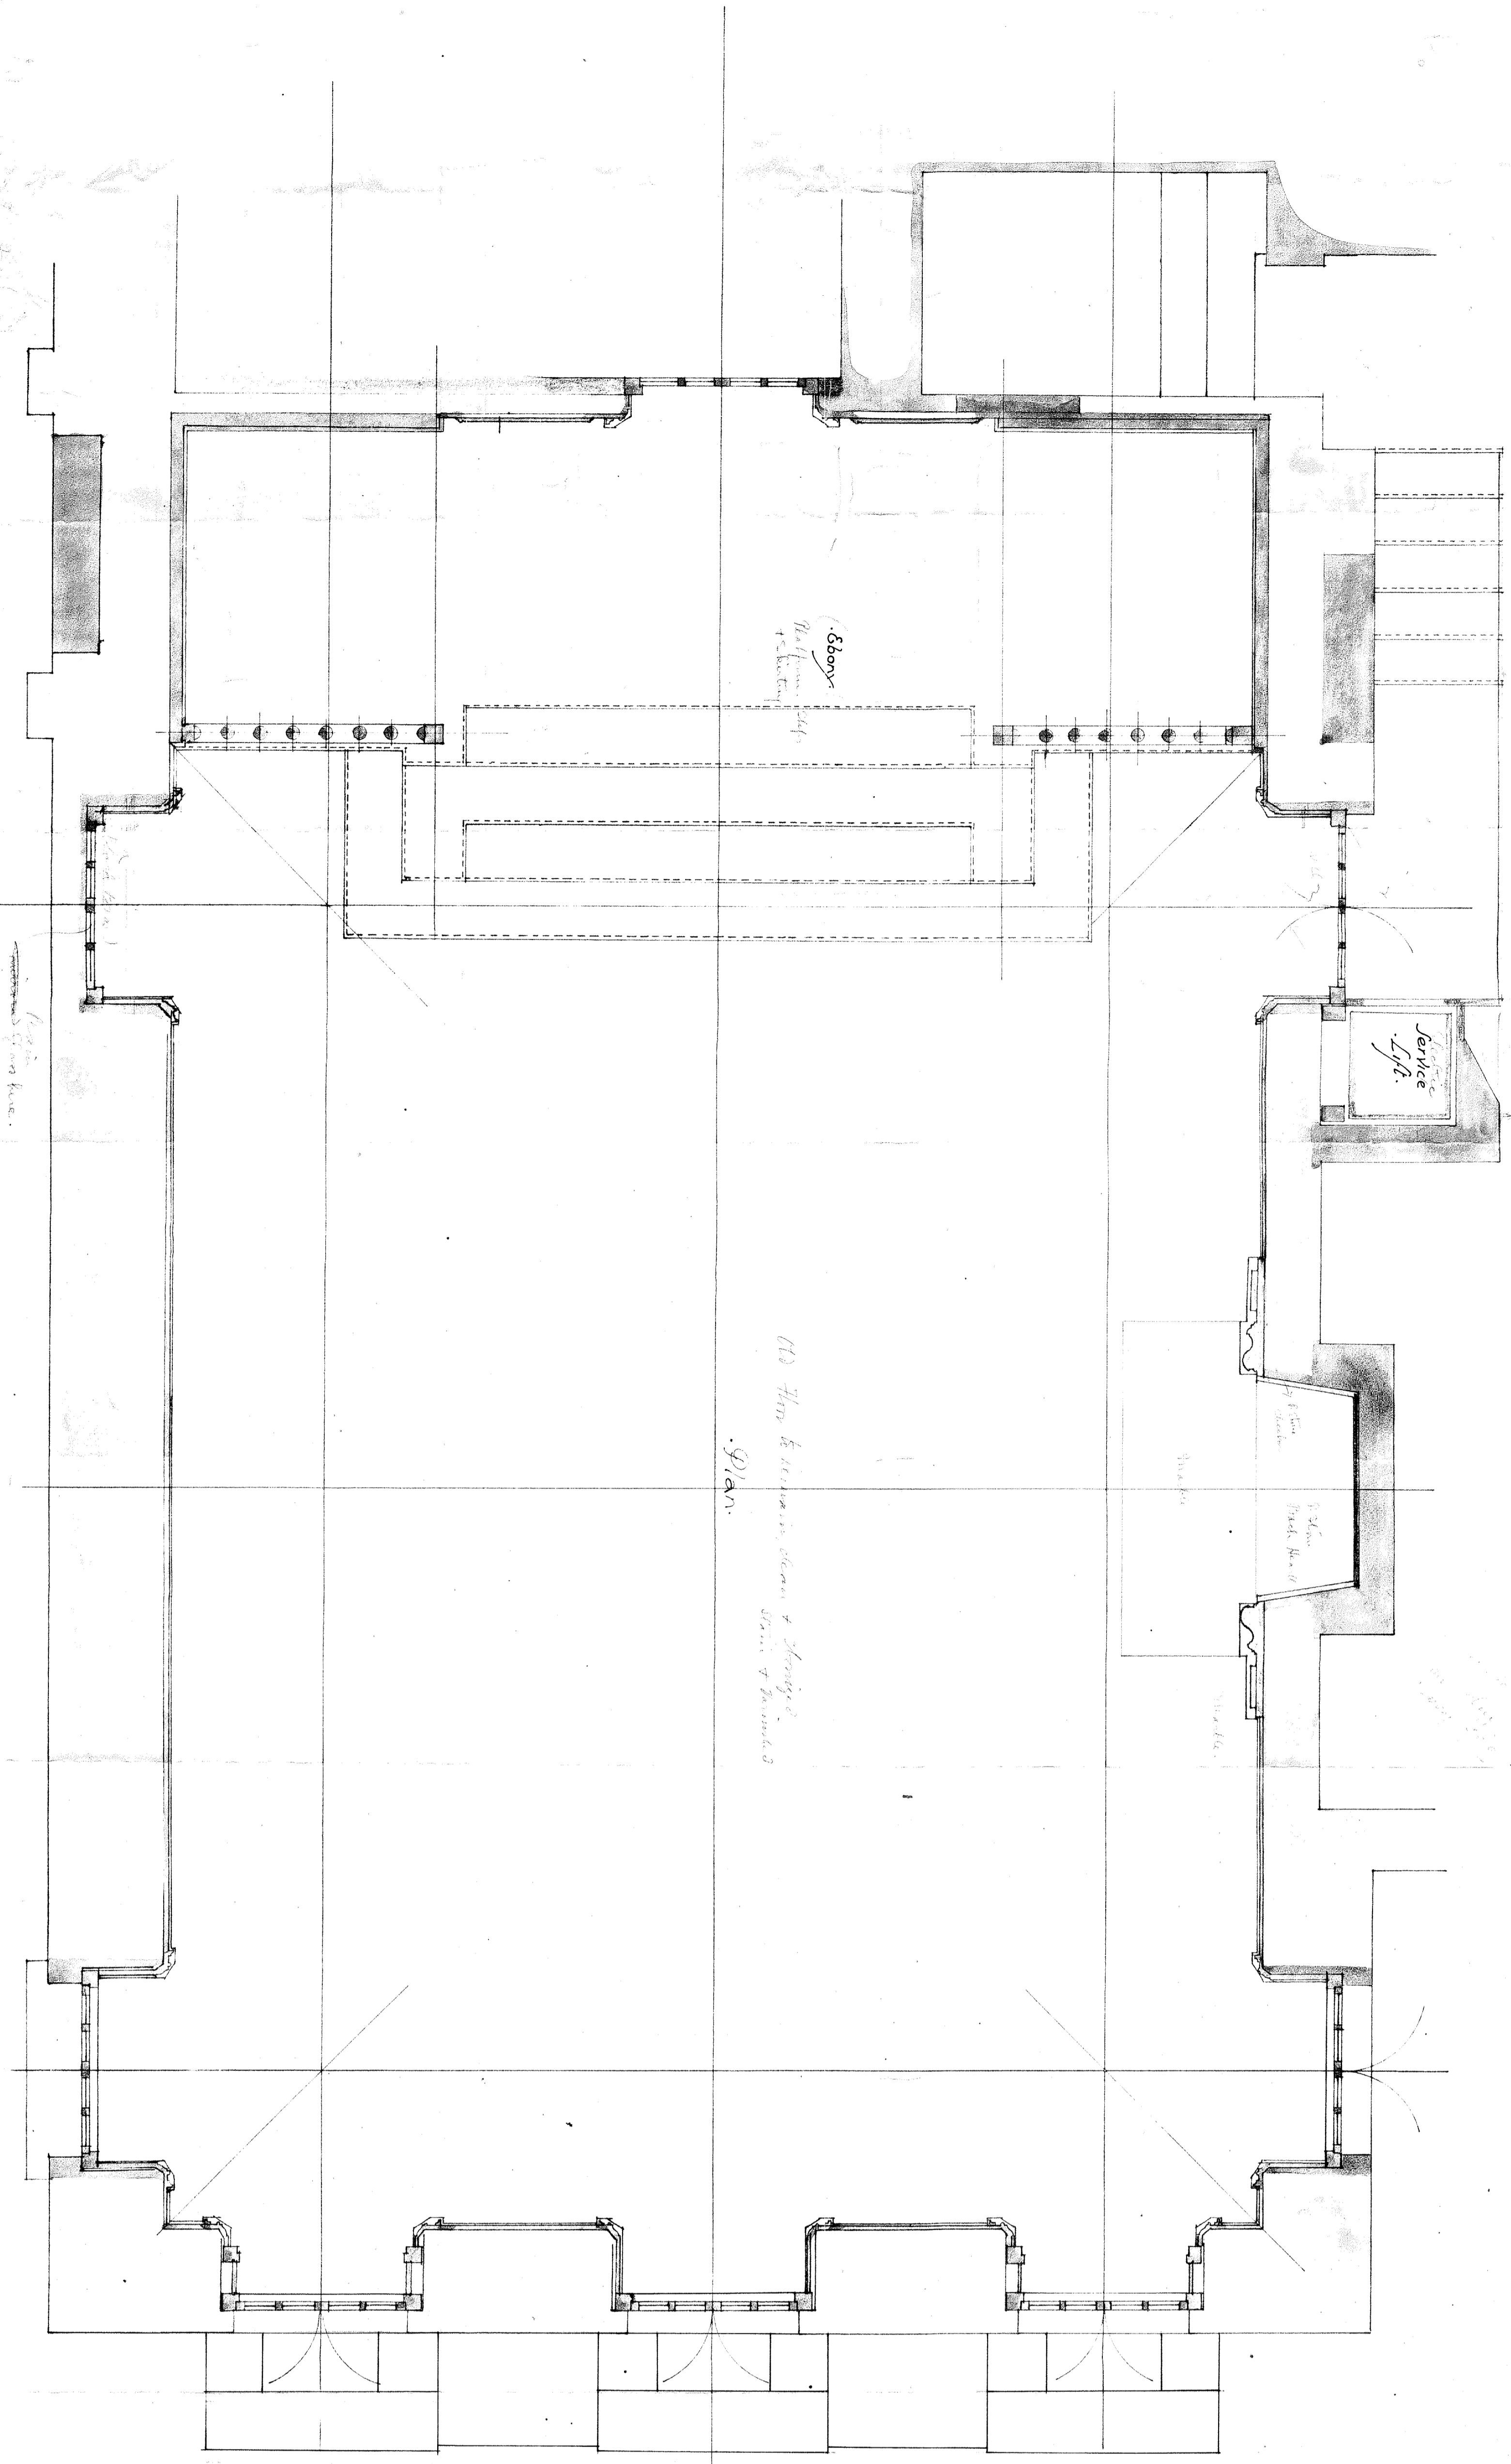


Basement
Plan of Dining Room & Service

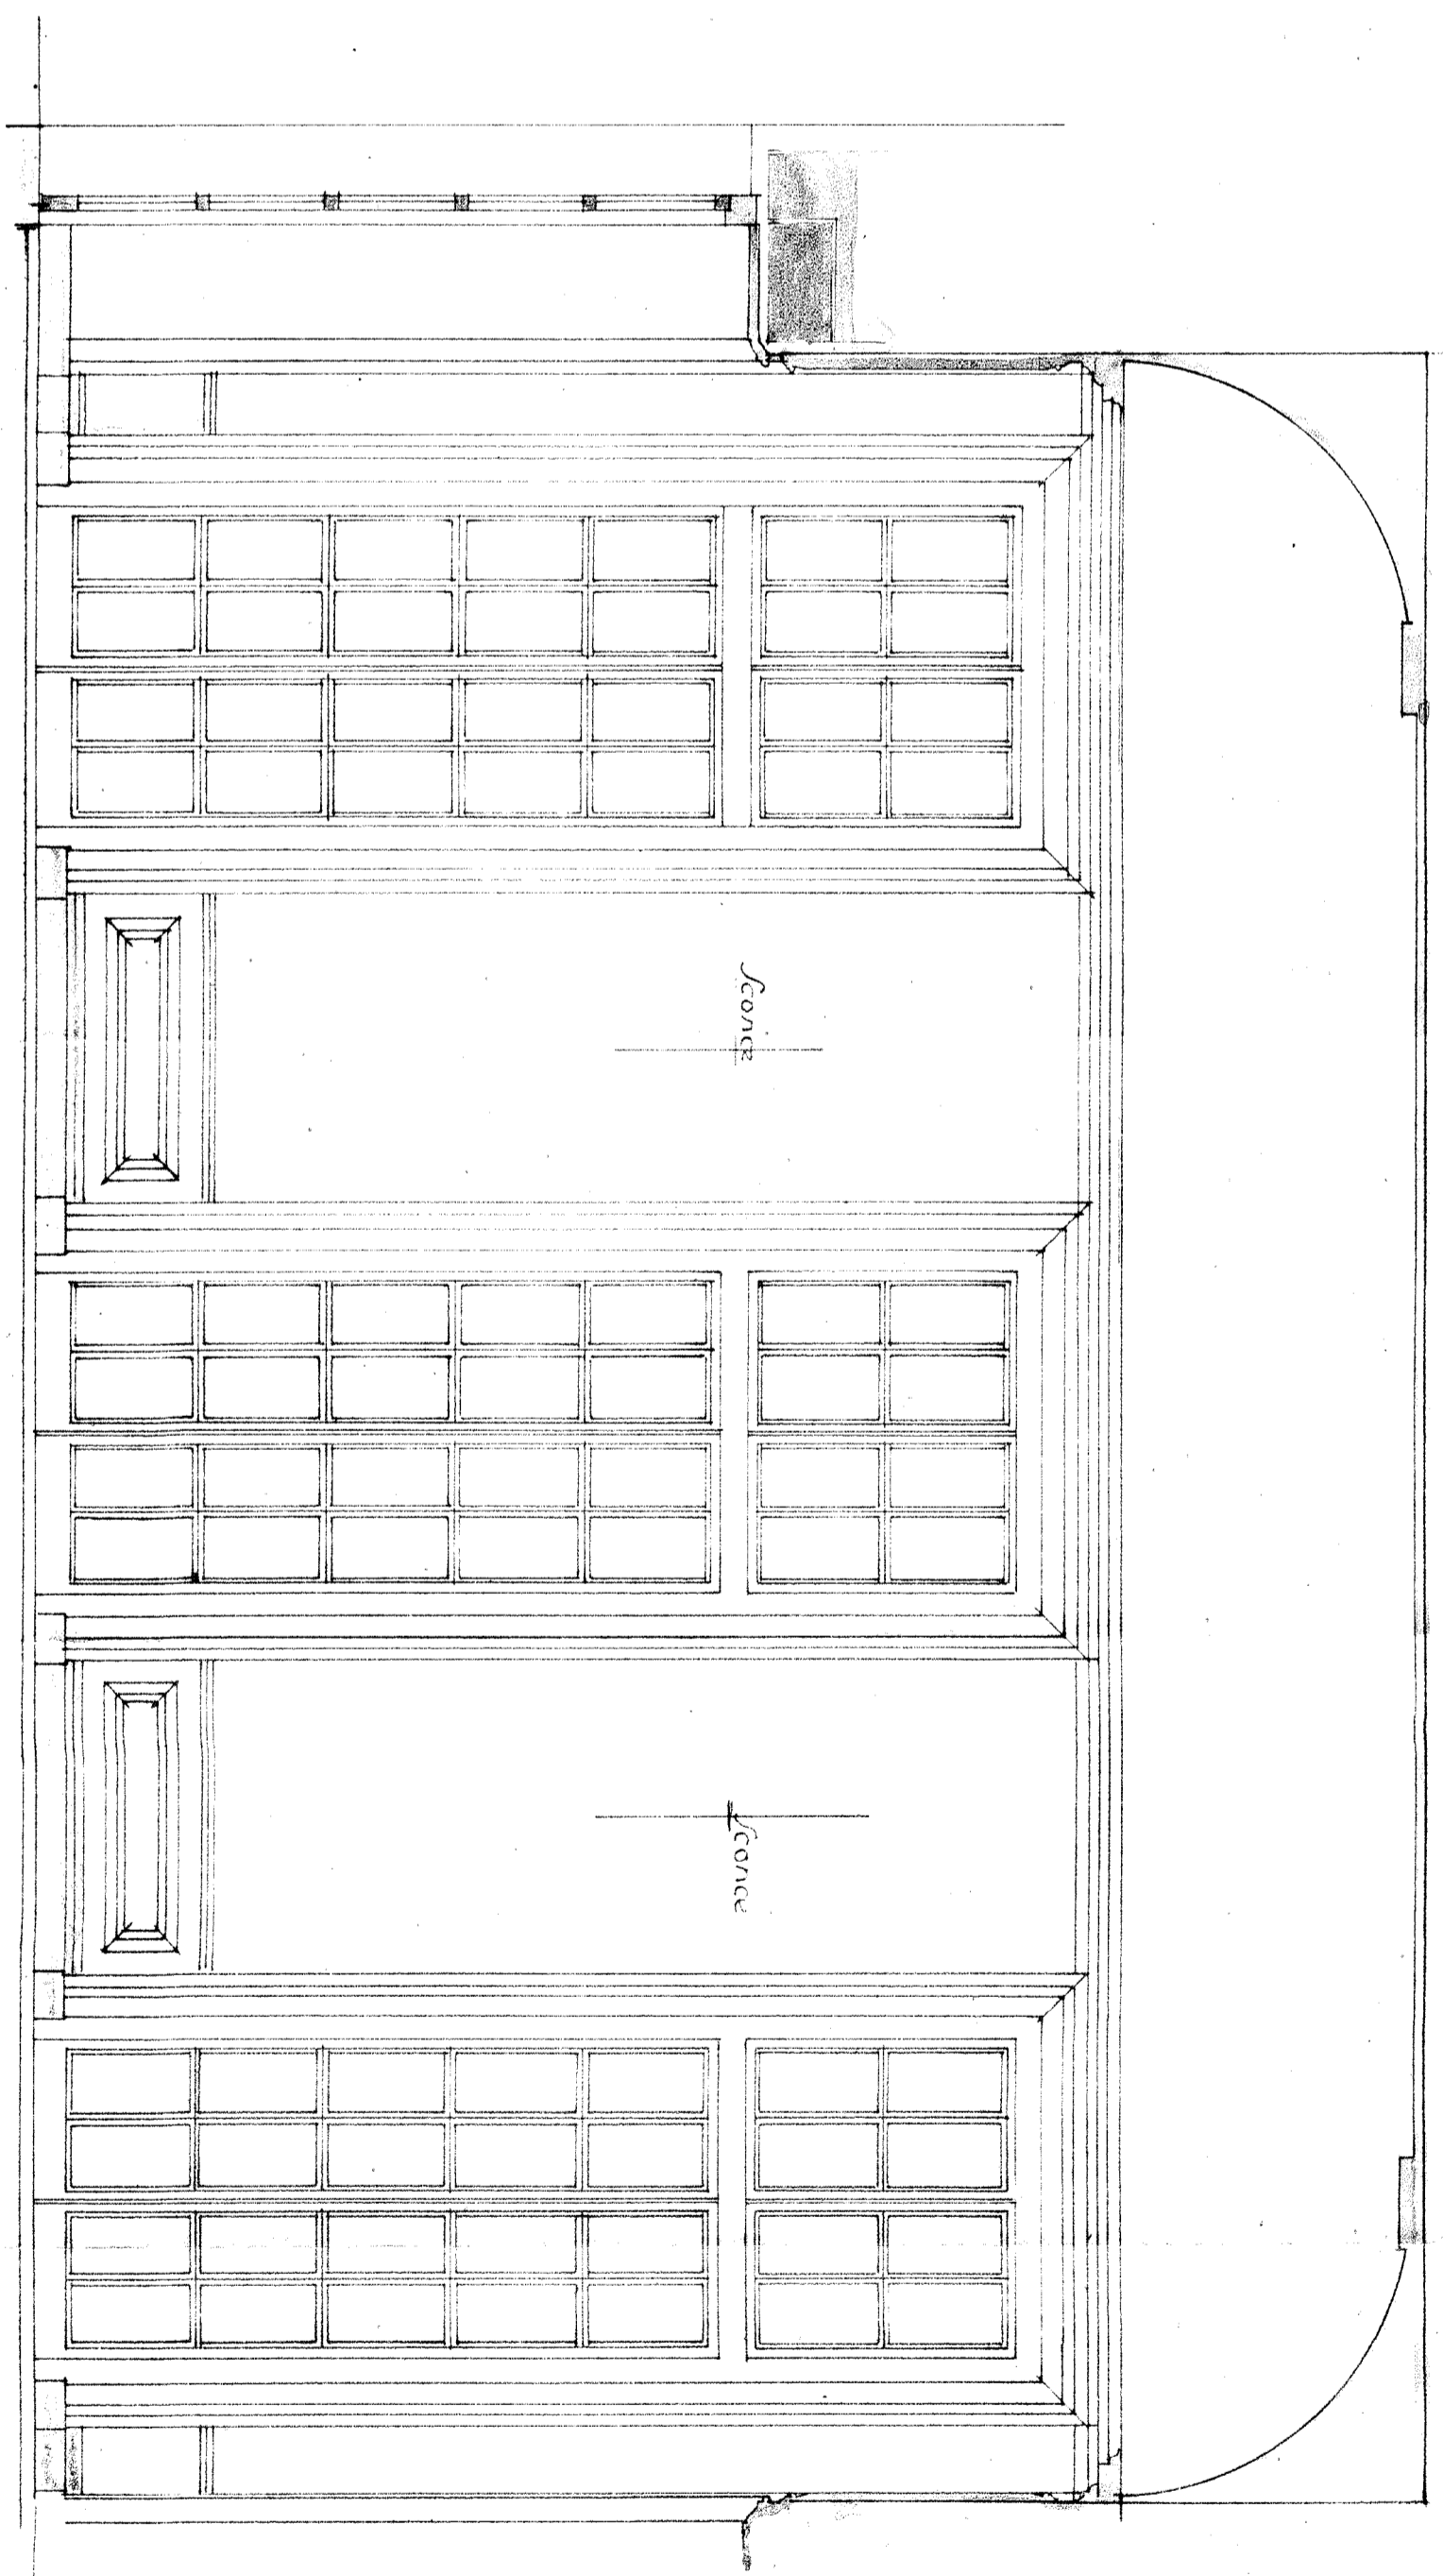

East Wall
Elevation of East Wall

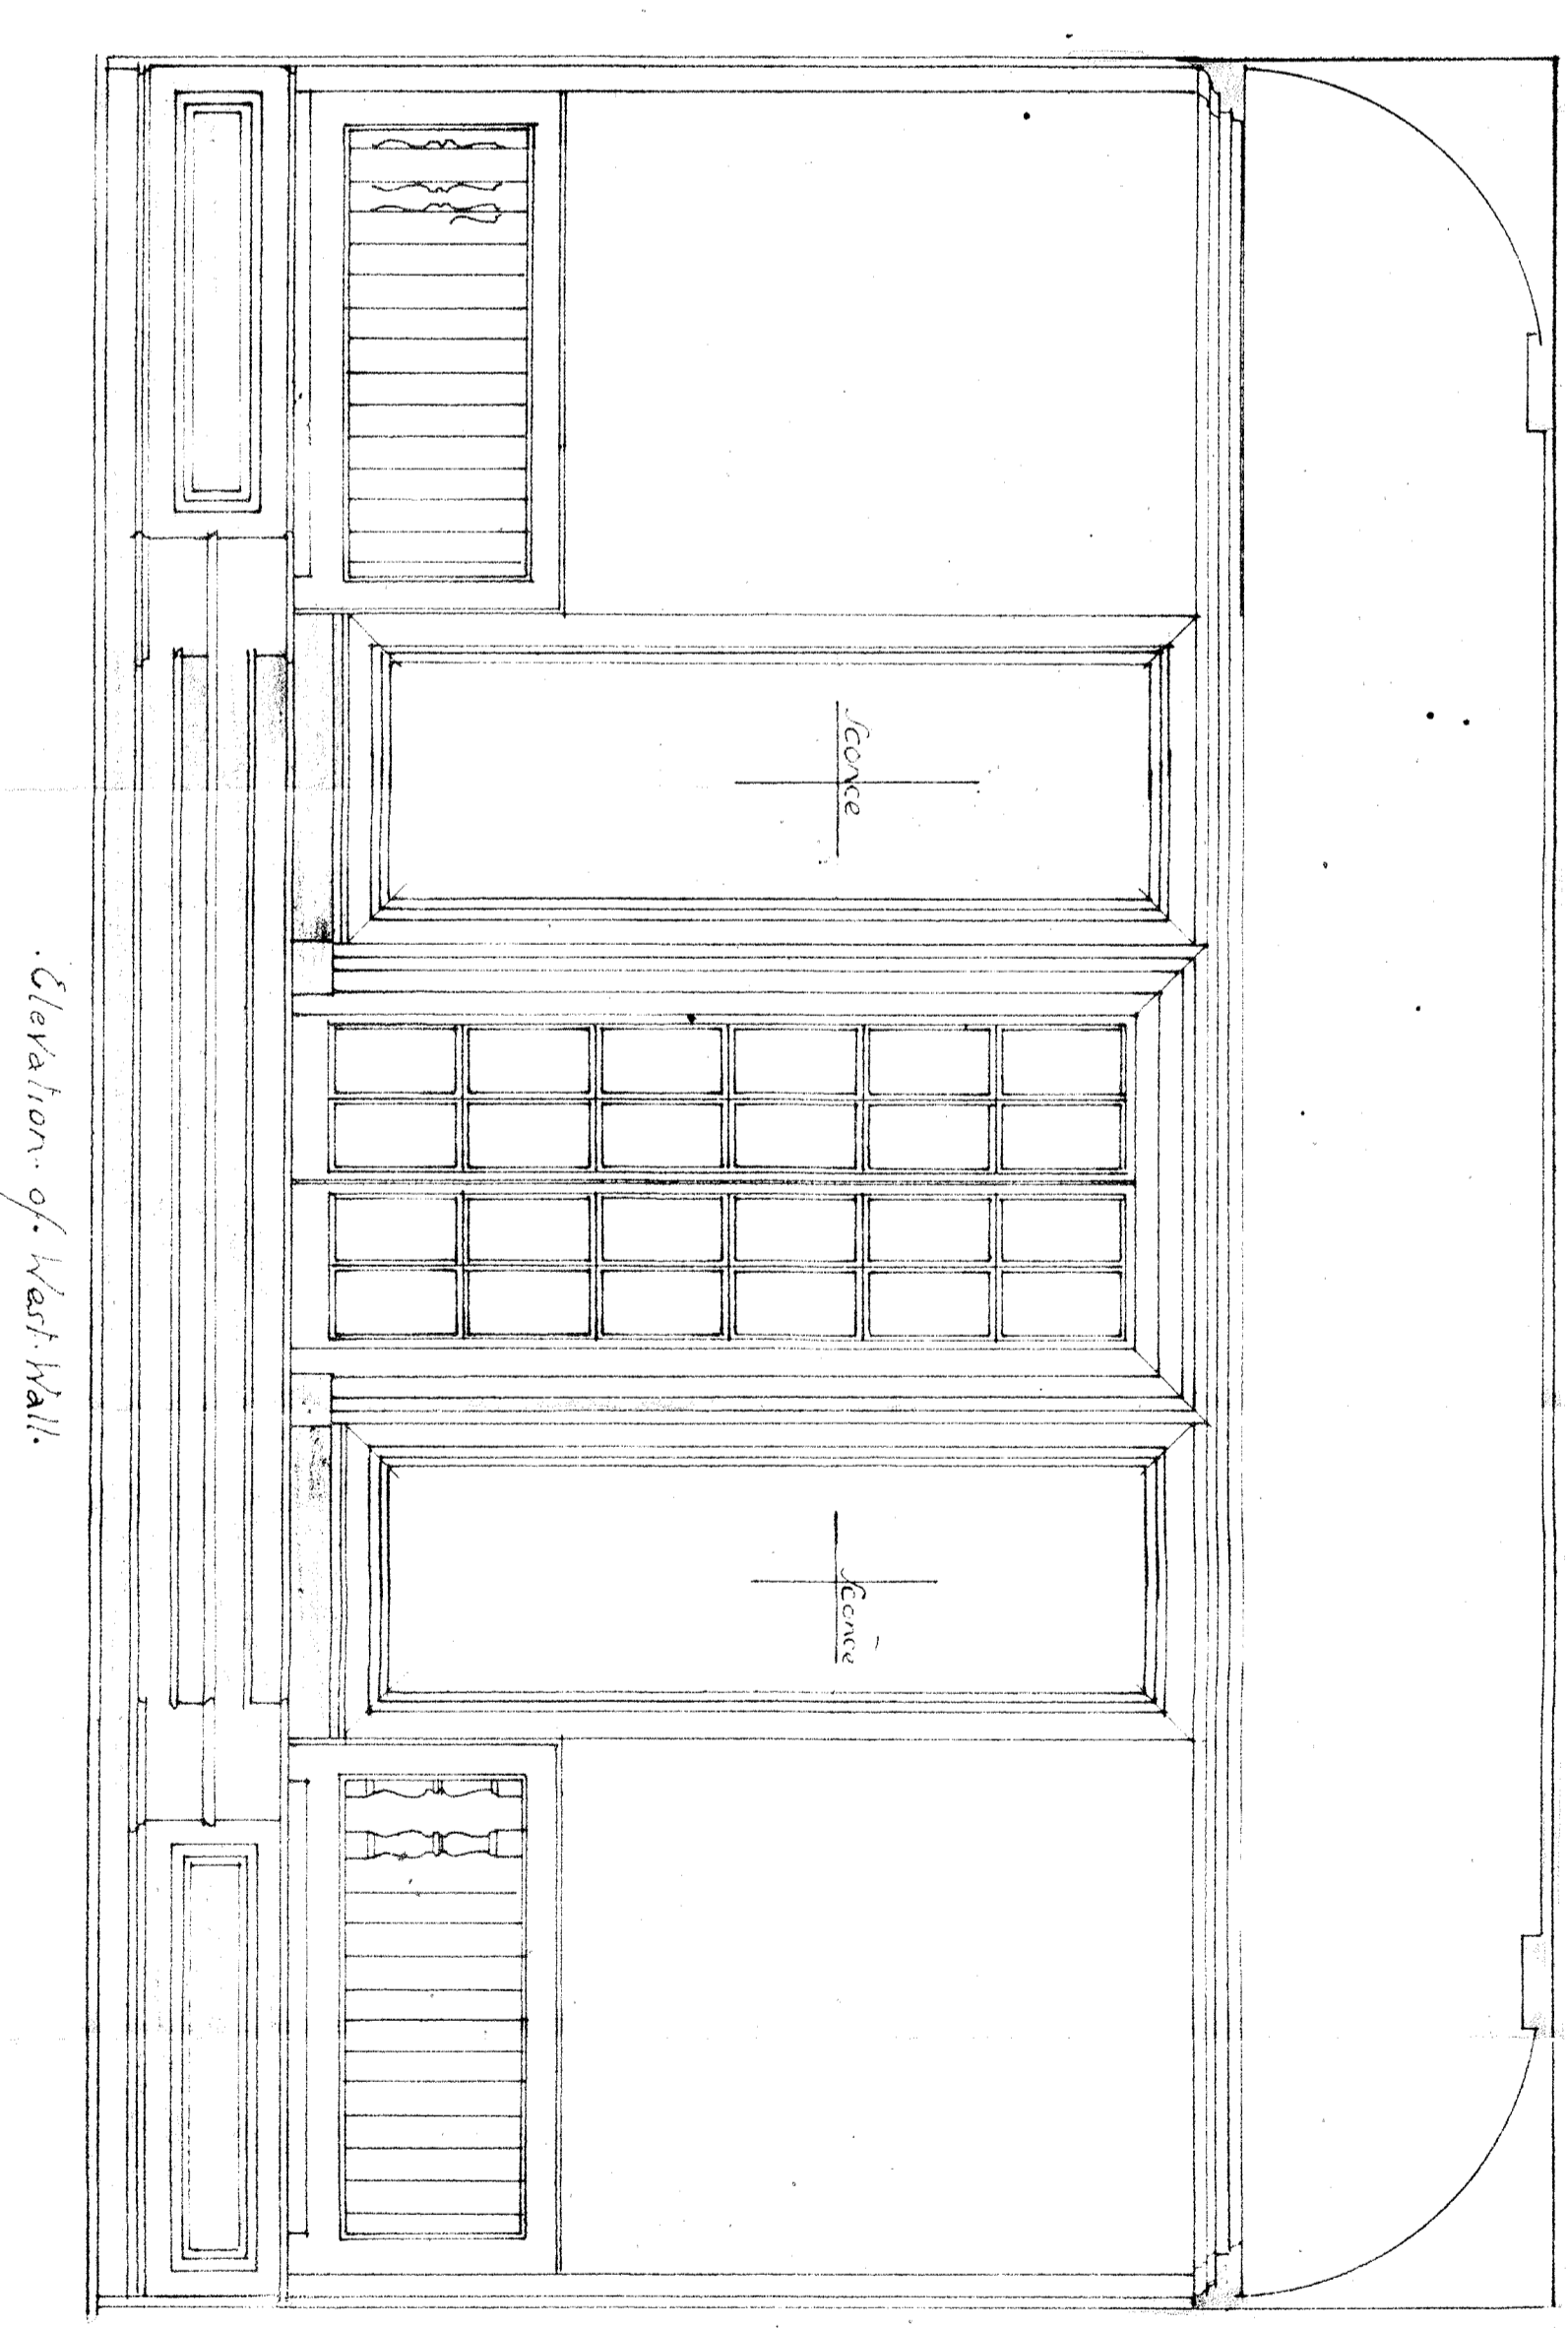

West Wall
Elevation of West Wall

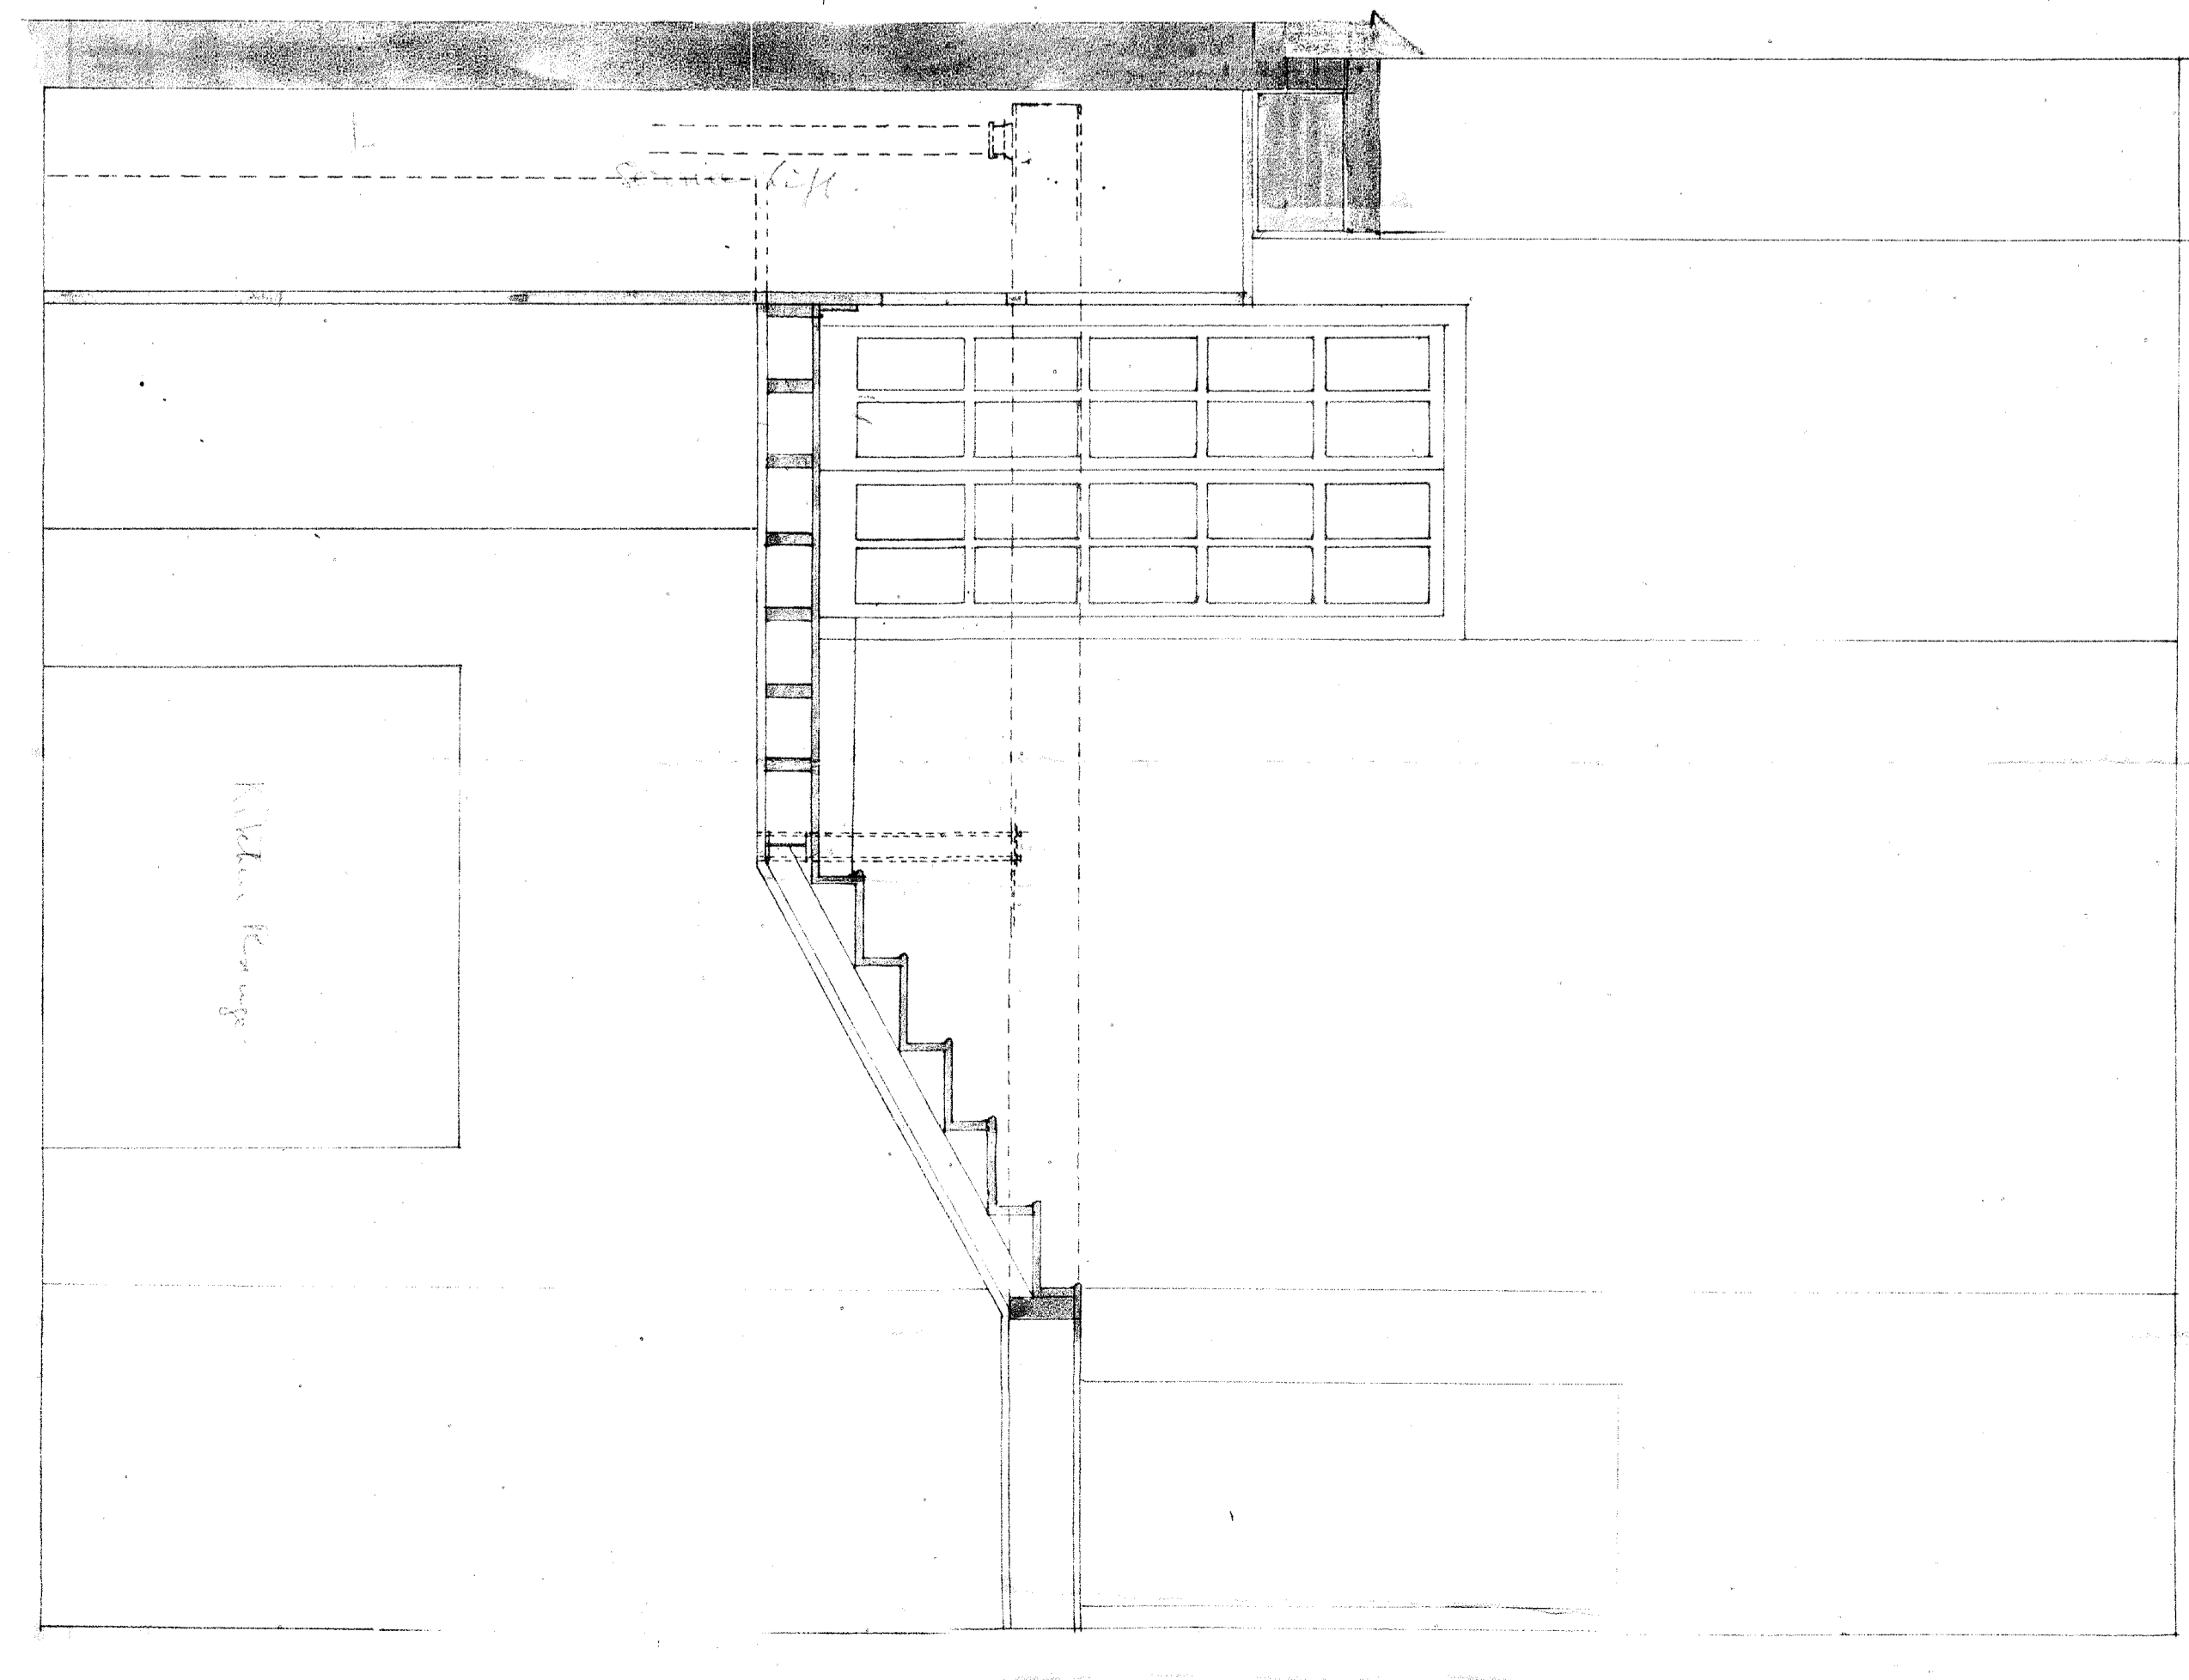

Service
Section thro Service

